
 


PRINCEP STREET

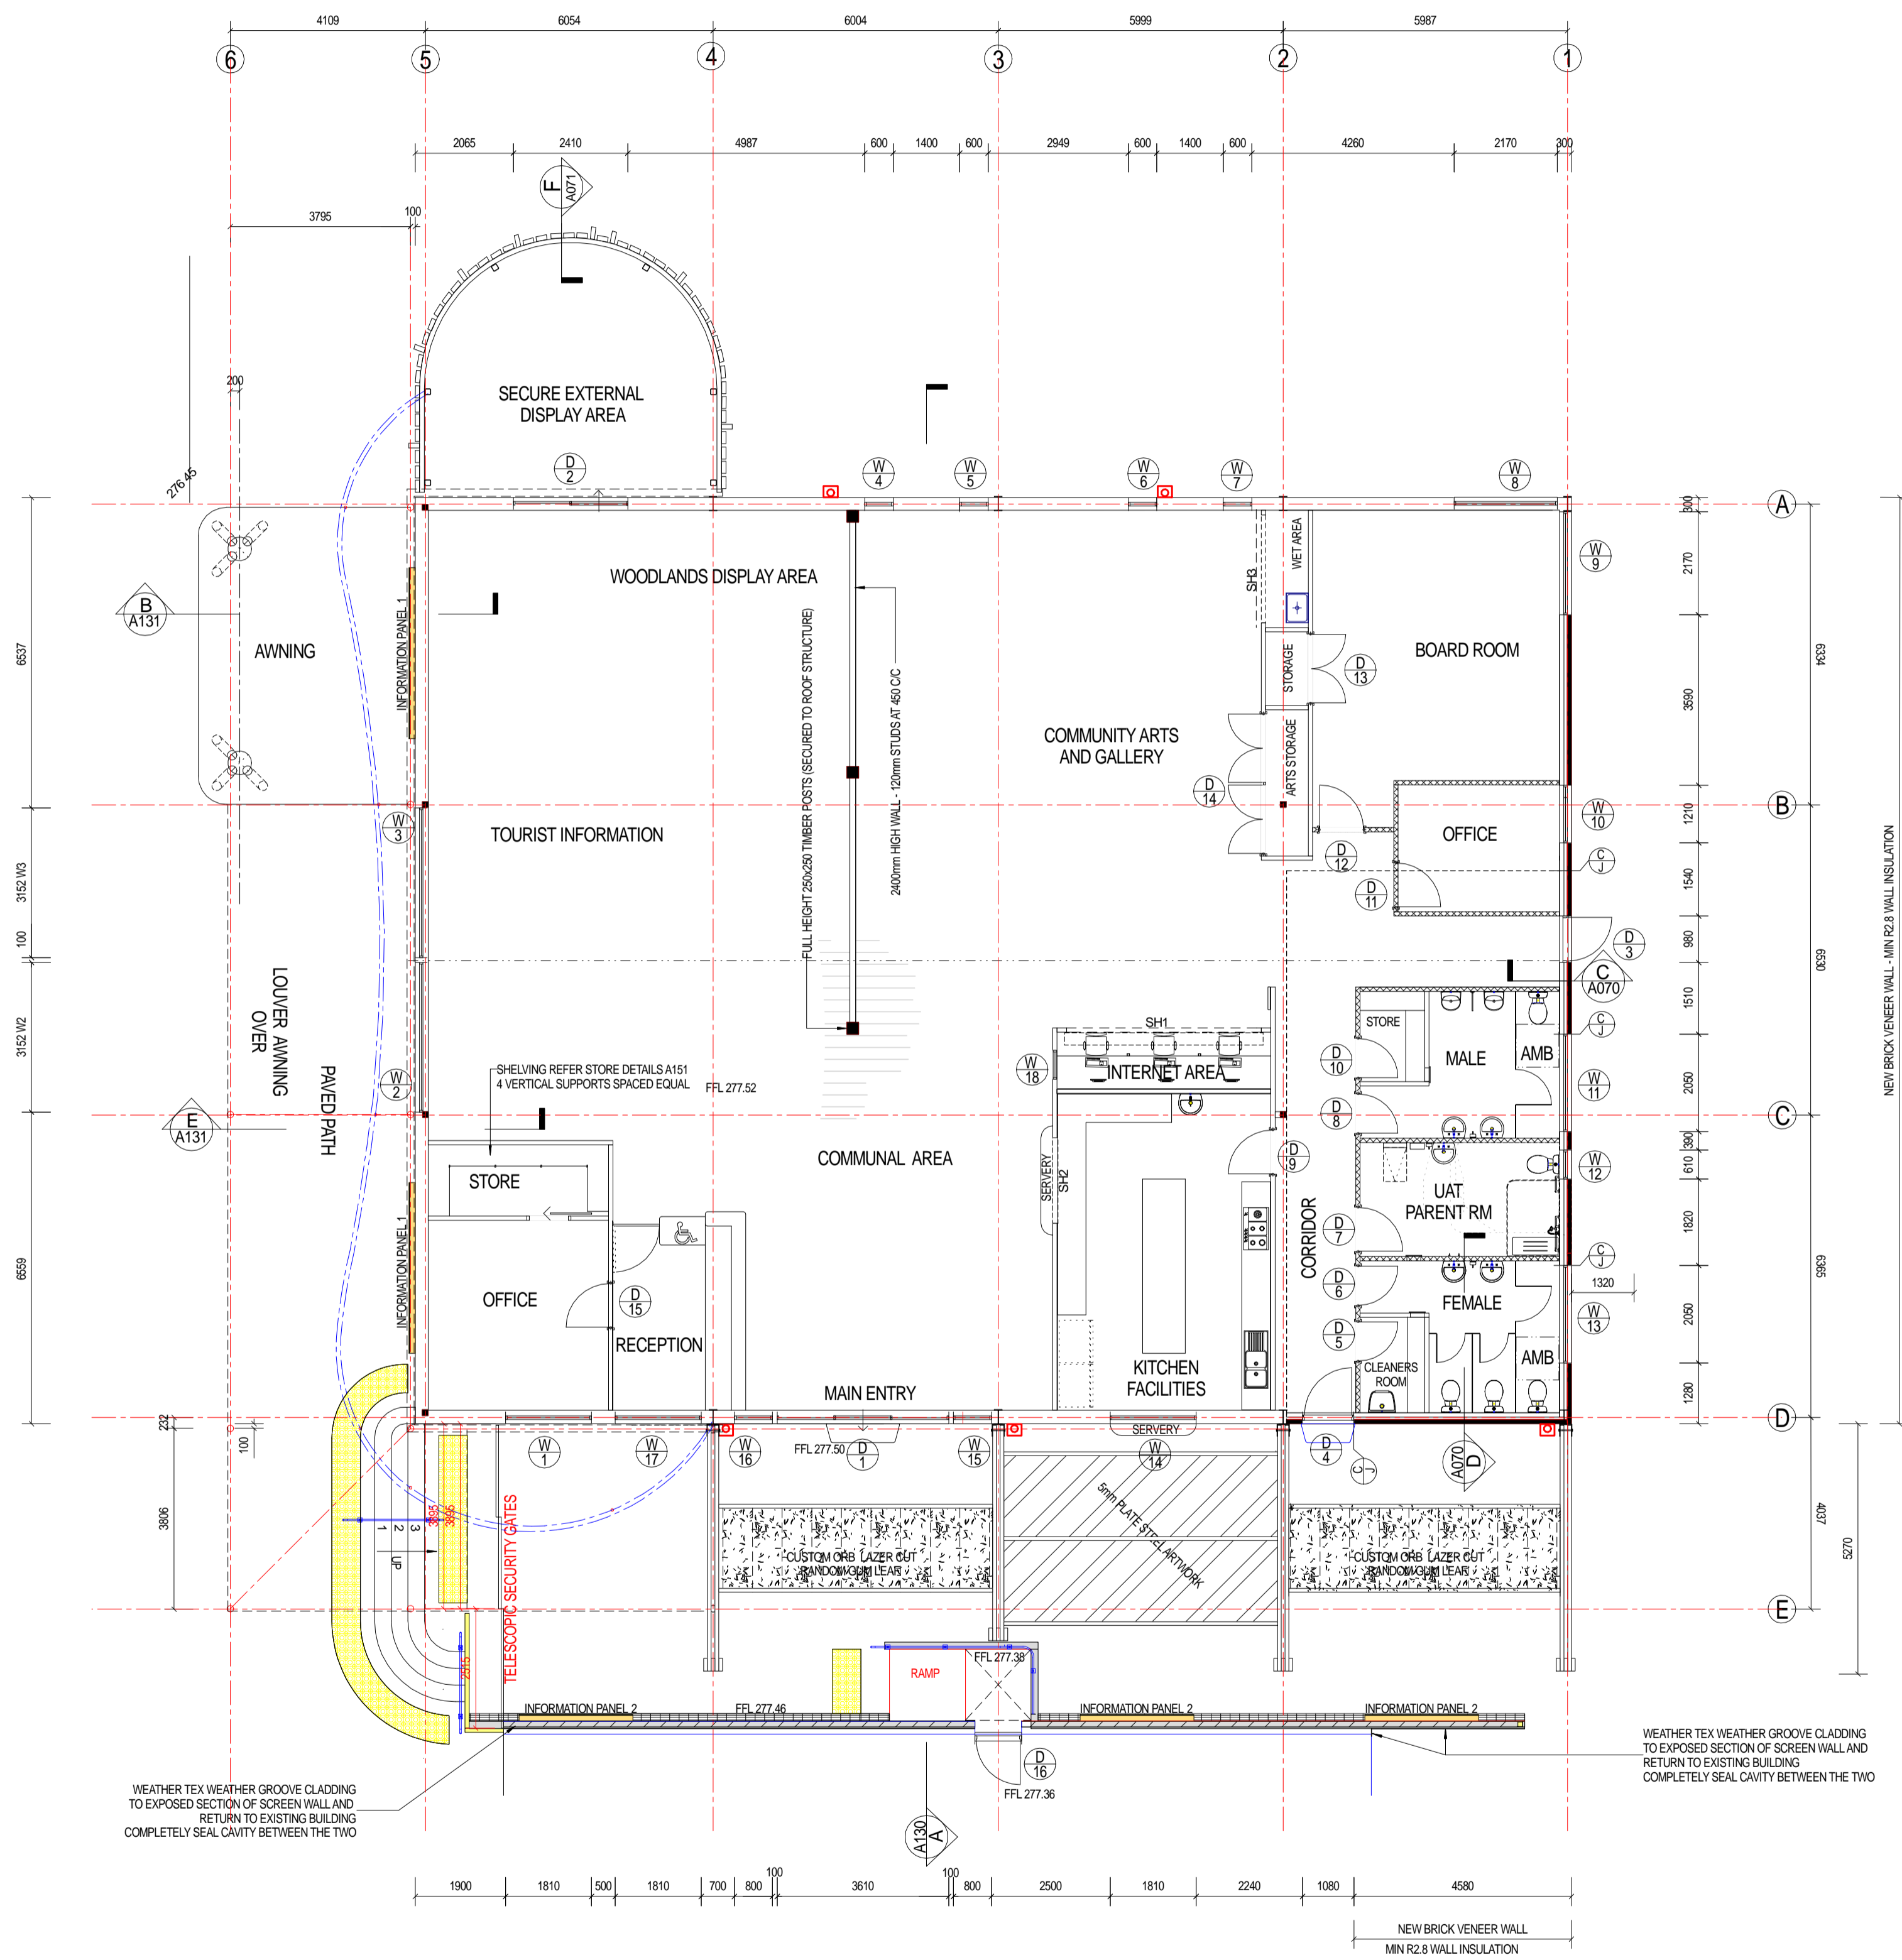

**CARTMAN DESIGNS**  
 ARCHITECTS  
 100-110 PRINCEP STREET  
 DUNDAS, ONTARIO  
 CANADA  
 TEL: 905-277-1111  
 FAX: 905-277-1112  
 WWW.CARTMANDSIGNS.COM

**DO NOT SCALE FROM THIS DRAWING**  
 This drawing is for reading purposes ONLY and shall be read in conjunction with all other drawings, specifications and instructions issued which relate to this project.

D	ISSUED FOR TENDER	22.10.18
REV	DESCRIPTION	DATE

**WOODLANDS CULTURAL COMMUNITY AND VISITORS CENTRE**  
 Scale 1:100 @ A1

Date:	Project No.	Drawing	Sheet no.
070218	2050	SHIRE OF DUNDAS FLOOR PLAN	A102