




proposed upgrade works to existing residence
Scale 1:100 - Street no. 65 Robert Street Norseman
applicant D. Pascoe Lot # 231

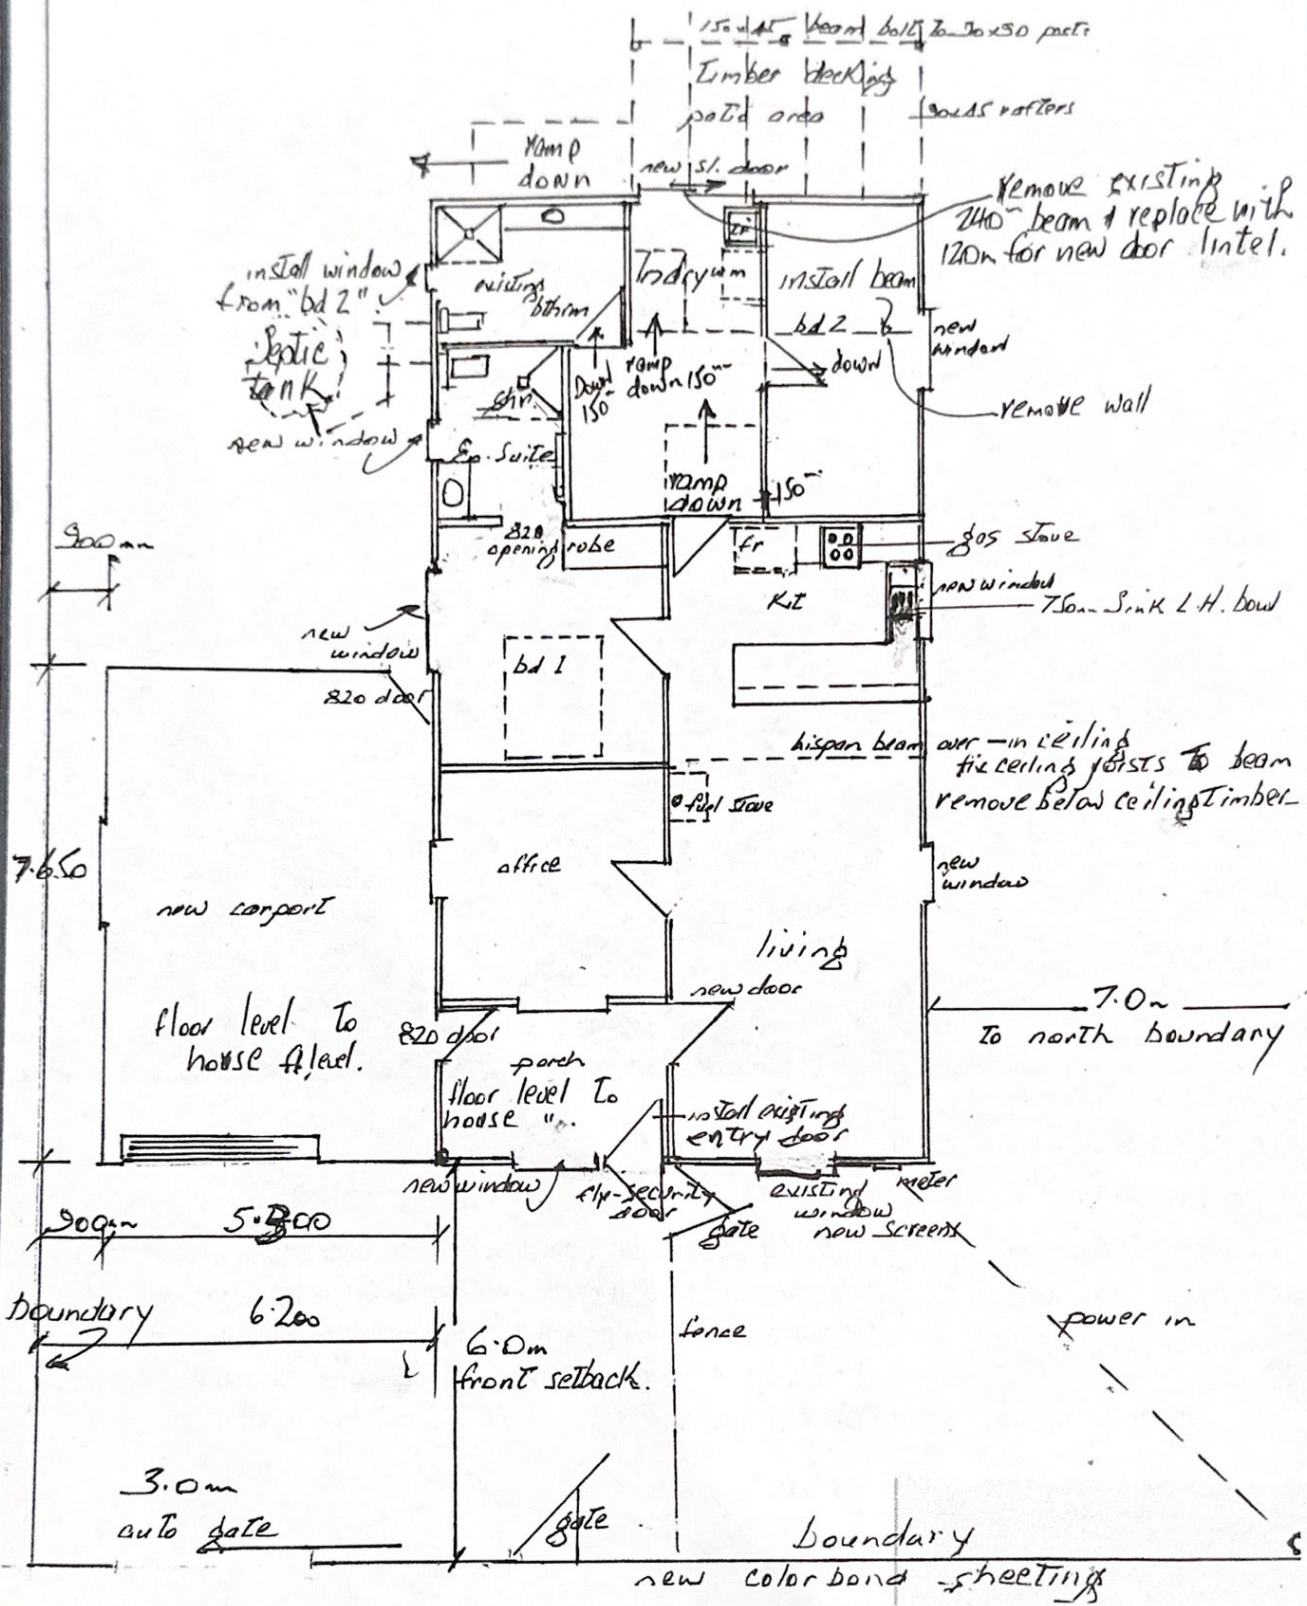

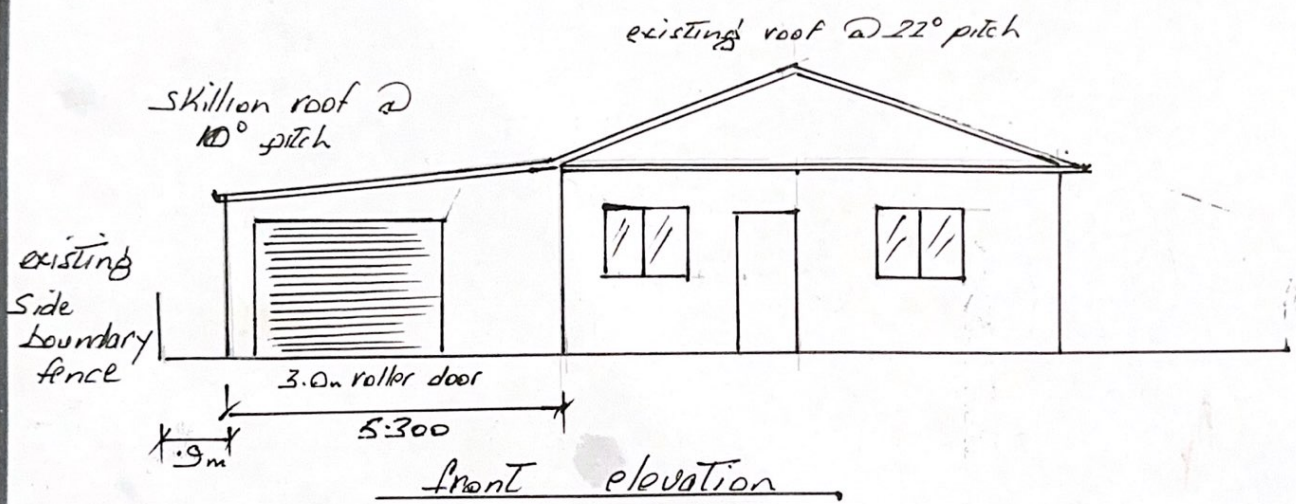

note: new Colorbond cladding to Carport. walls & roof
 roof colour - Surfmist
 wall colour - Shale Grey + windspray

6m R.O.W.

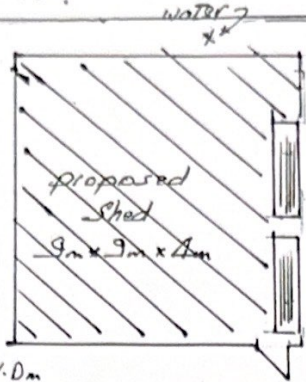

double gates

Lot # 23/
Street # 65 Robert St
Norseman

52.14m



Adjacent residence

8.0m

9m

7.650

6.0m



existing residence

7.0m

meter

fence

auto gate

20.12m

new power supply

foot path

existing new
con. crossover

Site plan 1:200