



PRINSEP STREET ELEVATION 1:300@A3

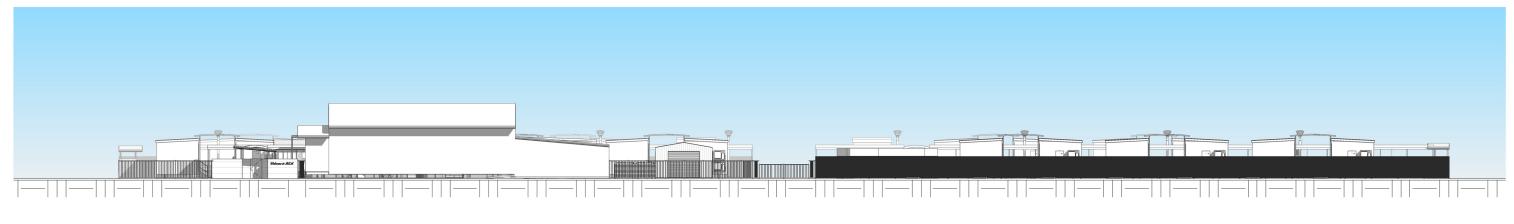

ALSOPP STREET ELEVATION 1:300@A3

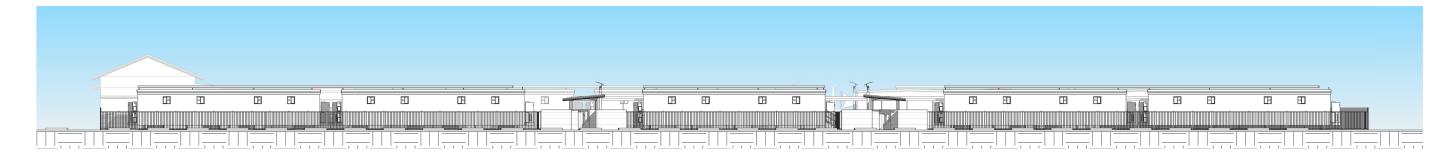

ANGOVE STREET ELEVATION

1:300@A3

 NOTE:
 -VERIFY ALL DIMENSIONS ON SITE

 - VOTED DMENSIONS TAKE PRESIDENT OVER SCALED DMENSIONS TAKE PRESIDENT OVER
 PROJECT : PROPOSED ACCOMMODATION VILLAGE

 CLIENT :
 Resource Accommodation Management Pty Ltd

 0 COPYRIGHT: ANDRE MELVILLE BUILDING DESIGN & DRAFTING SERVICES (MBD) These plans are not to be reproduced wholy or in part without the express written permission of AMBD
 105-111 PRINSEP ST. 106-114 ANGROVE ST. & 51 RICHARDSON ST. NORSEMAN, WA, 6443



NOT FOR CONSTRUCTION

ion	Date	DESIGNED		АМ	ELEVATIONS	13 AM
	19/11/20	DRAWN		AM		7:27:1
		DATE		AUG 2020	20-126 - SK-08 - A	19/11/2020 7:
		SCALE A3	1:300			
		ISSUED		19/11/20		