




COLUMN AND CURVED FACADE PLAN - SCALE 1:50

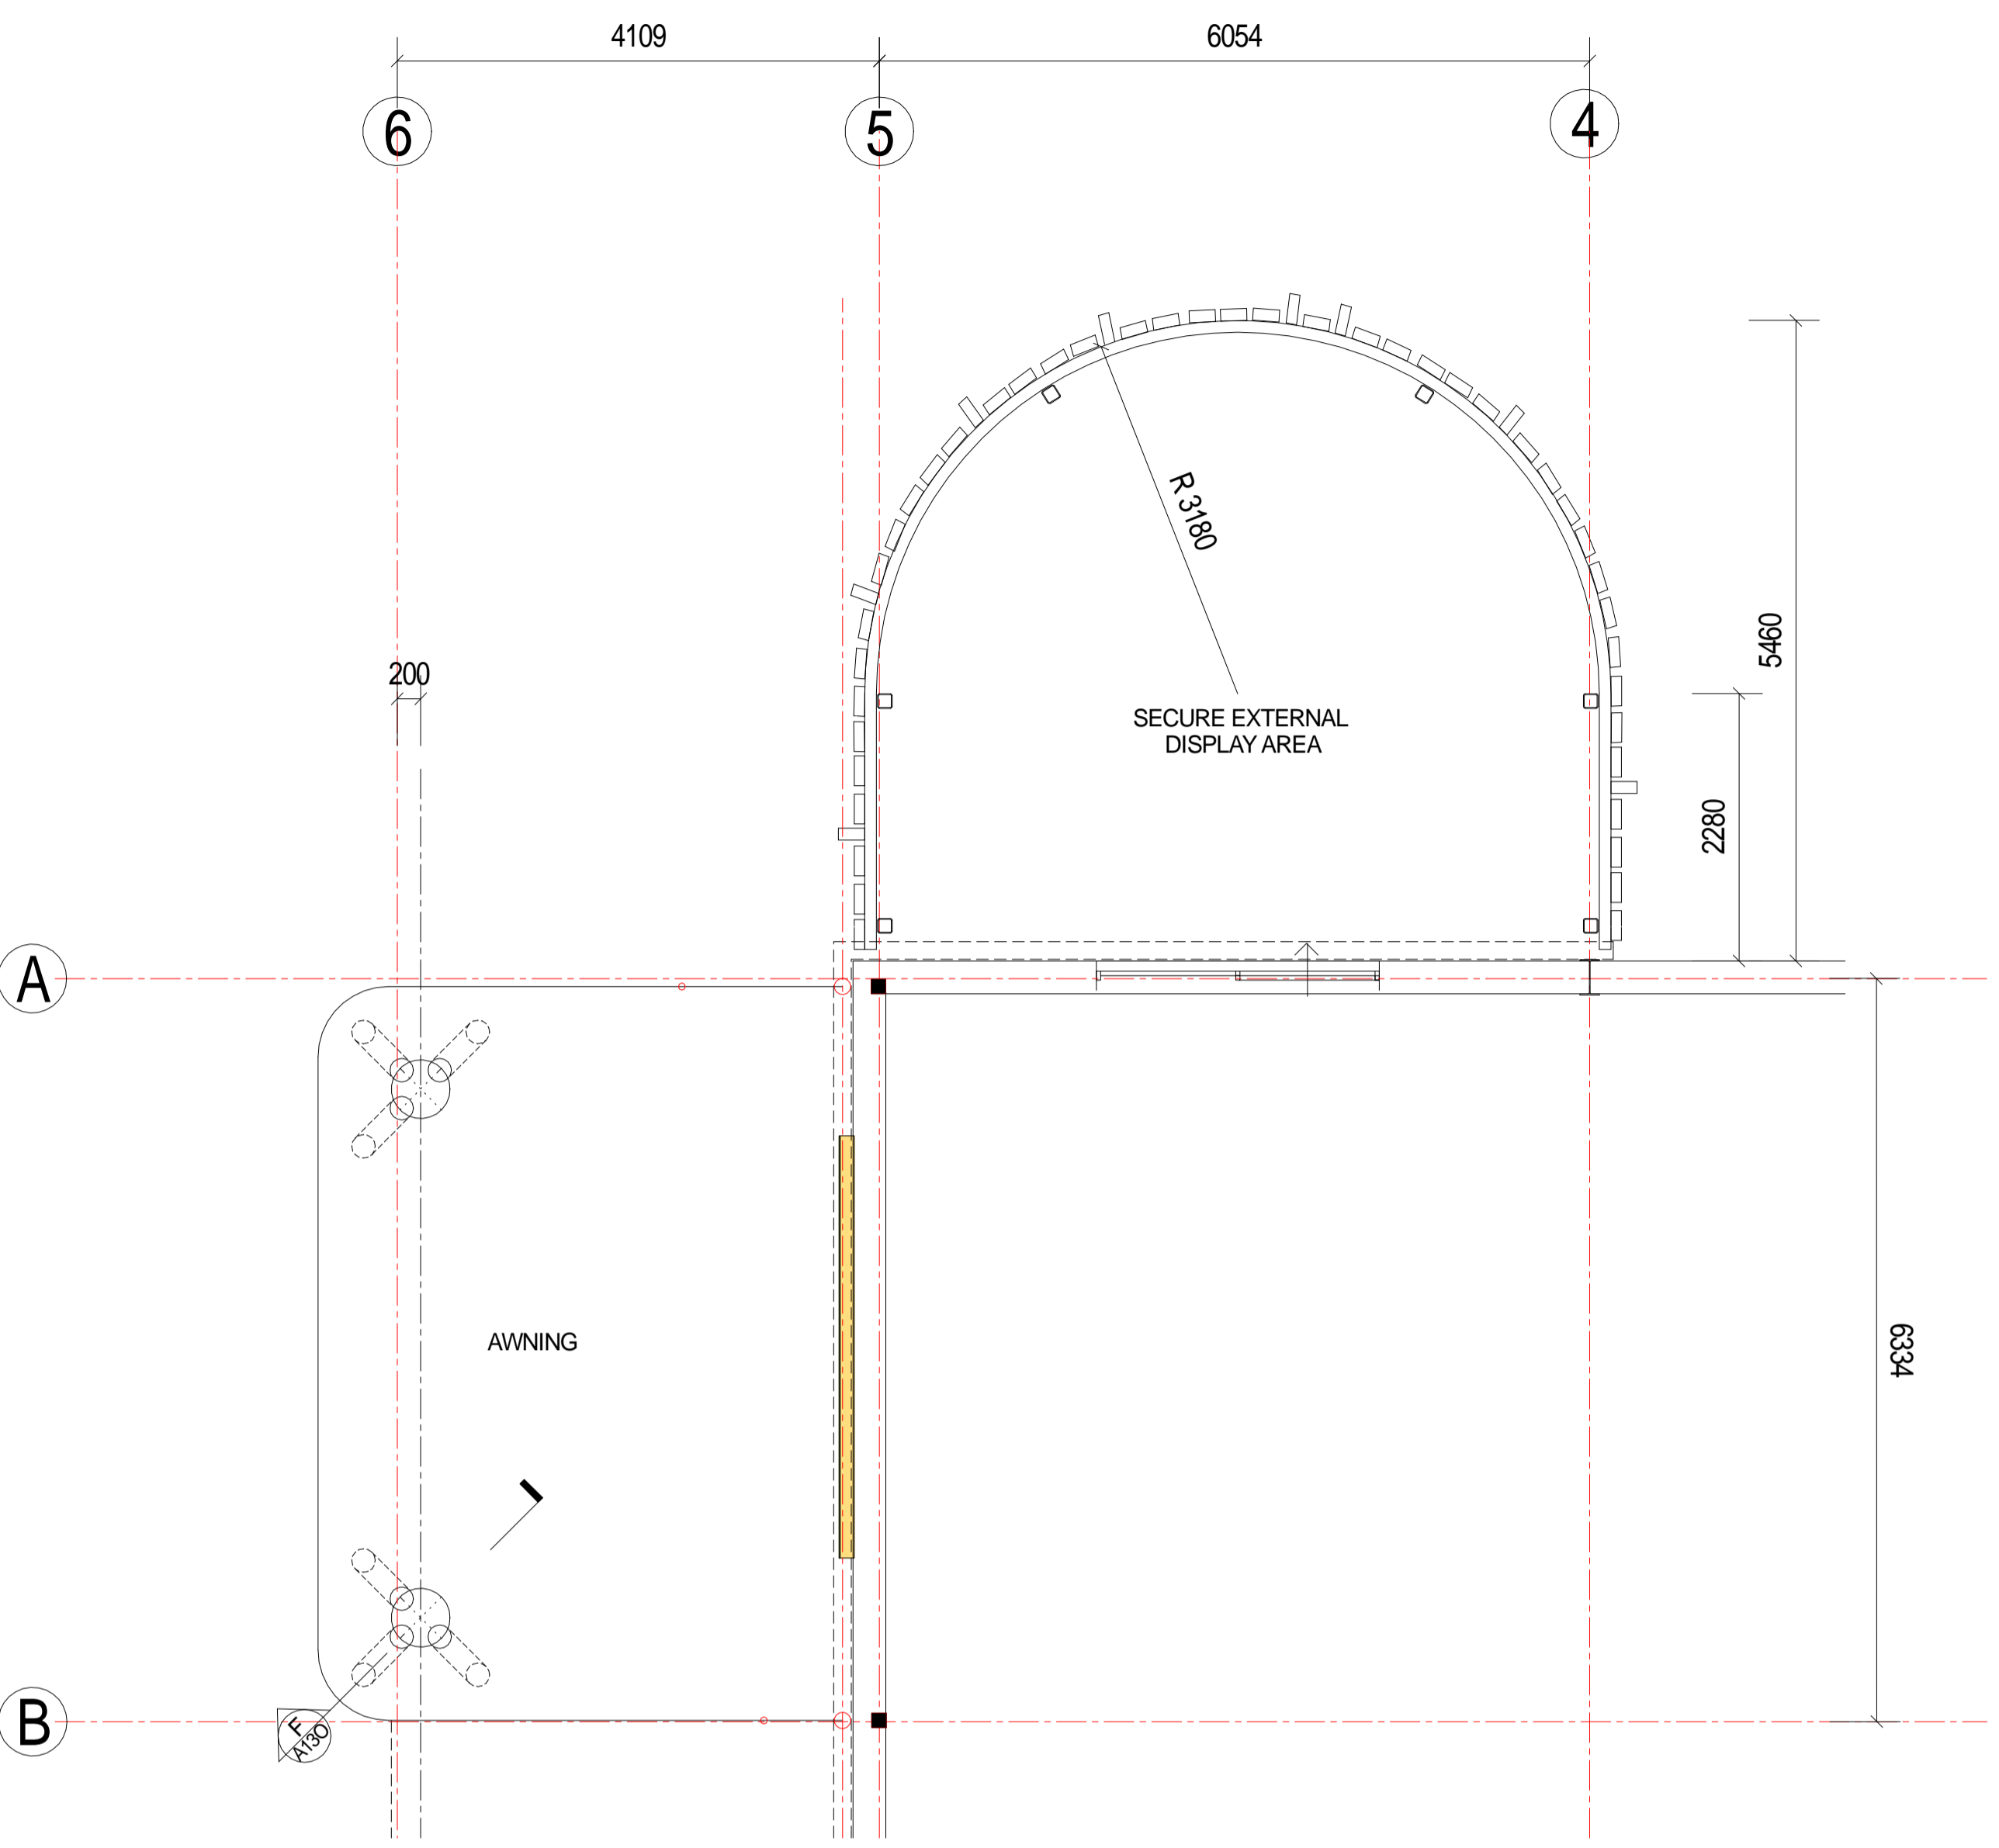

EXTERNAL DISPLAY AREA PLAN - SCALE 1:50

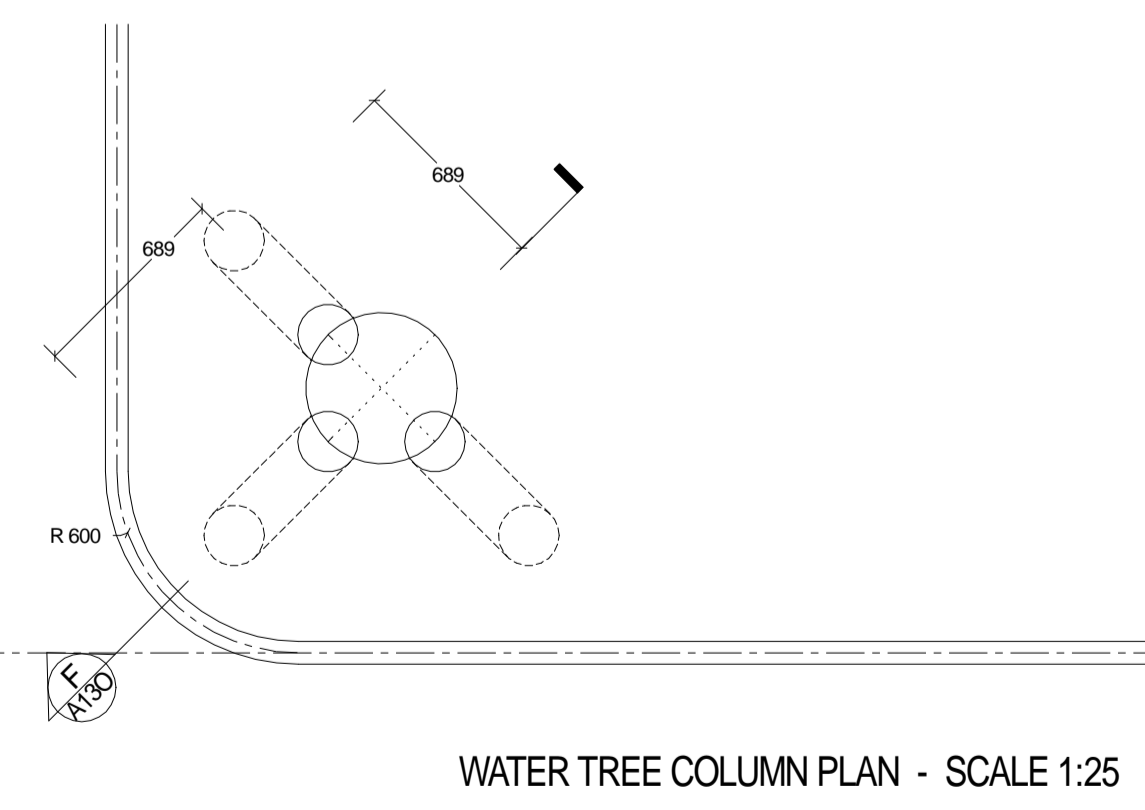

WATER TREE COLUMN PLAN - SCALE 1:25

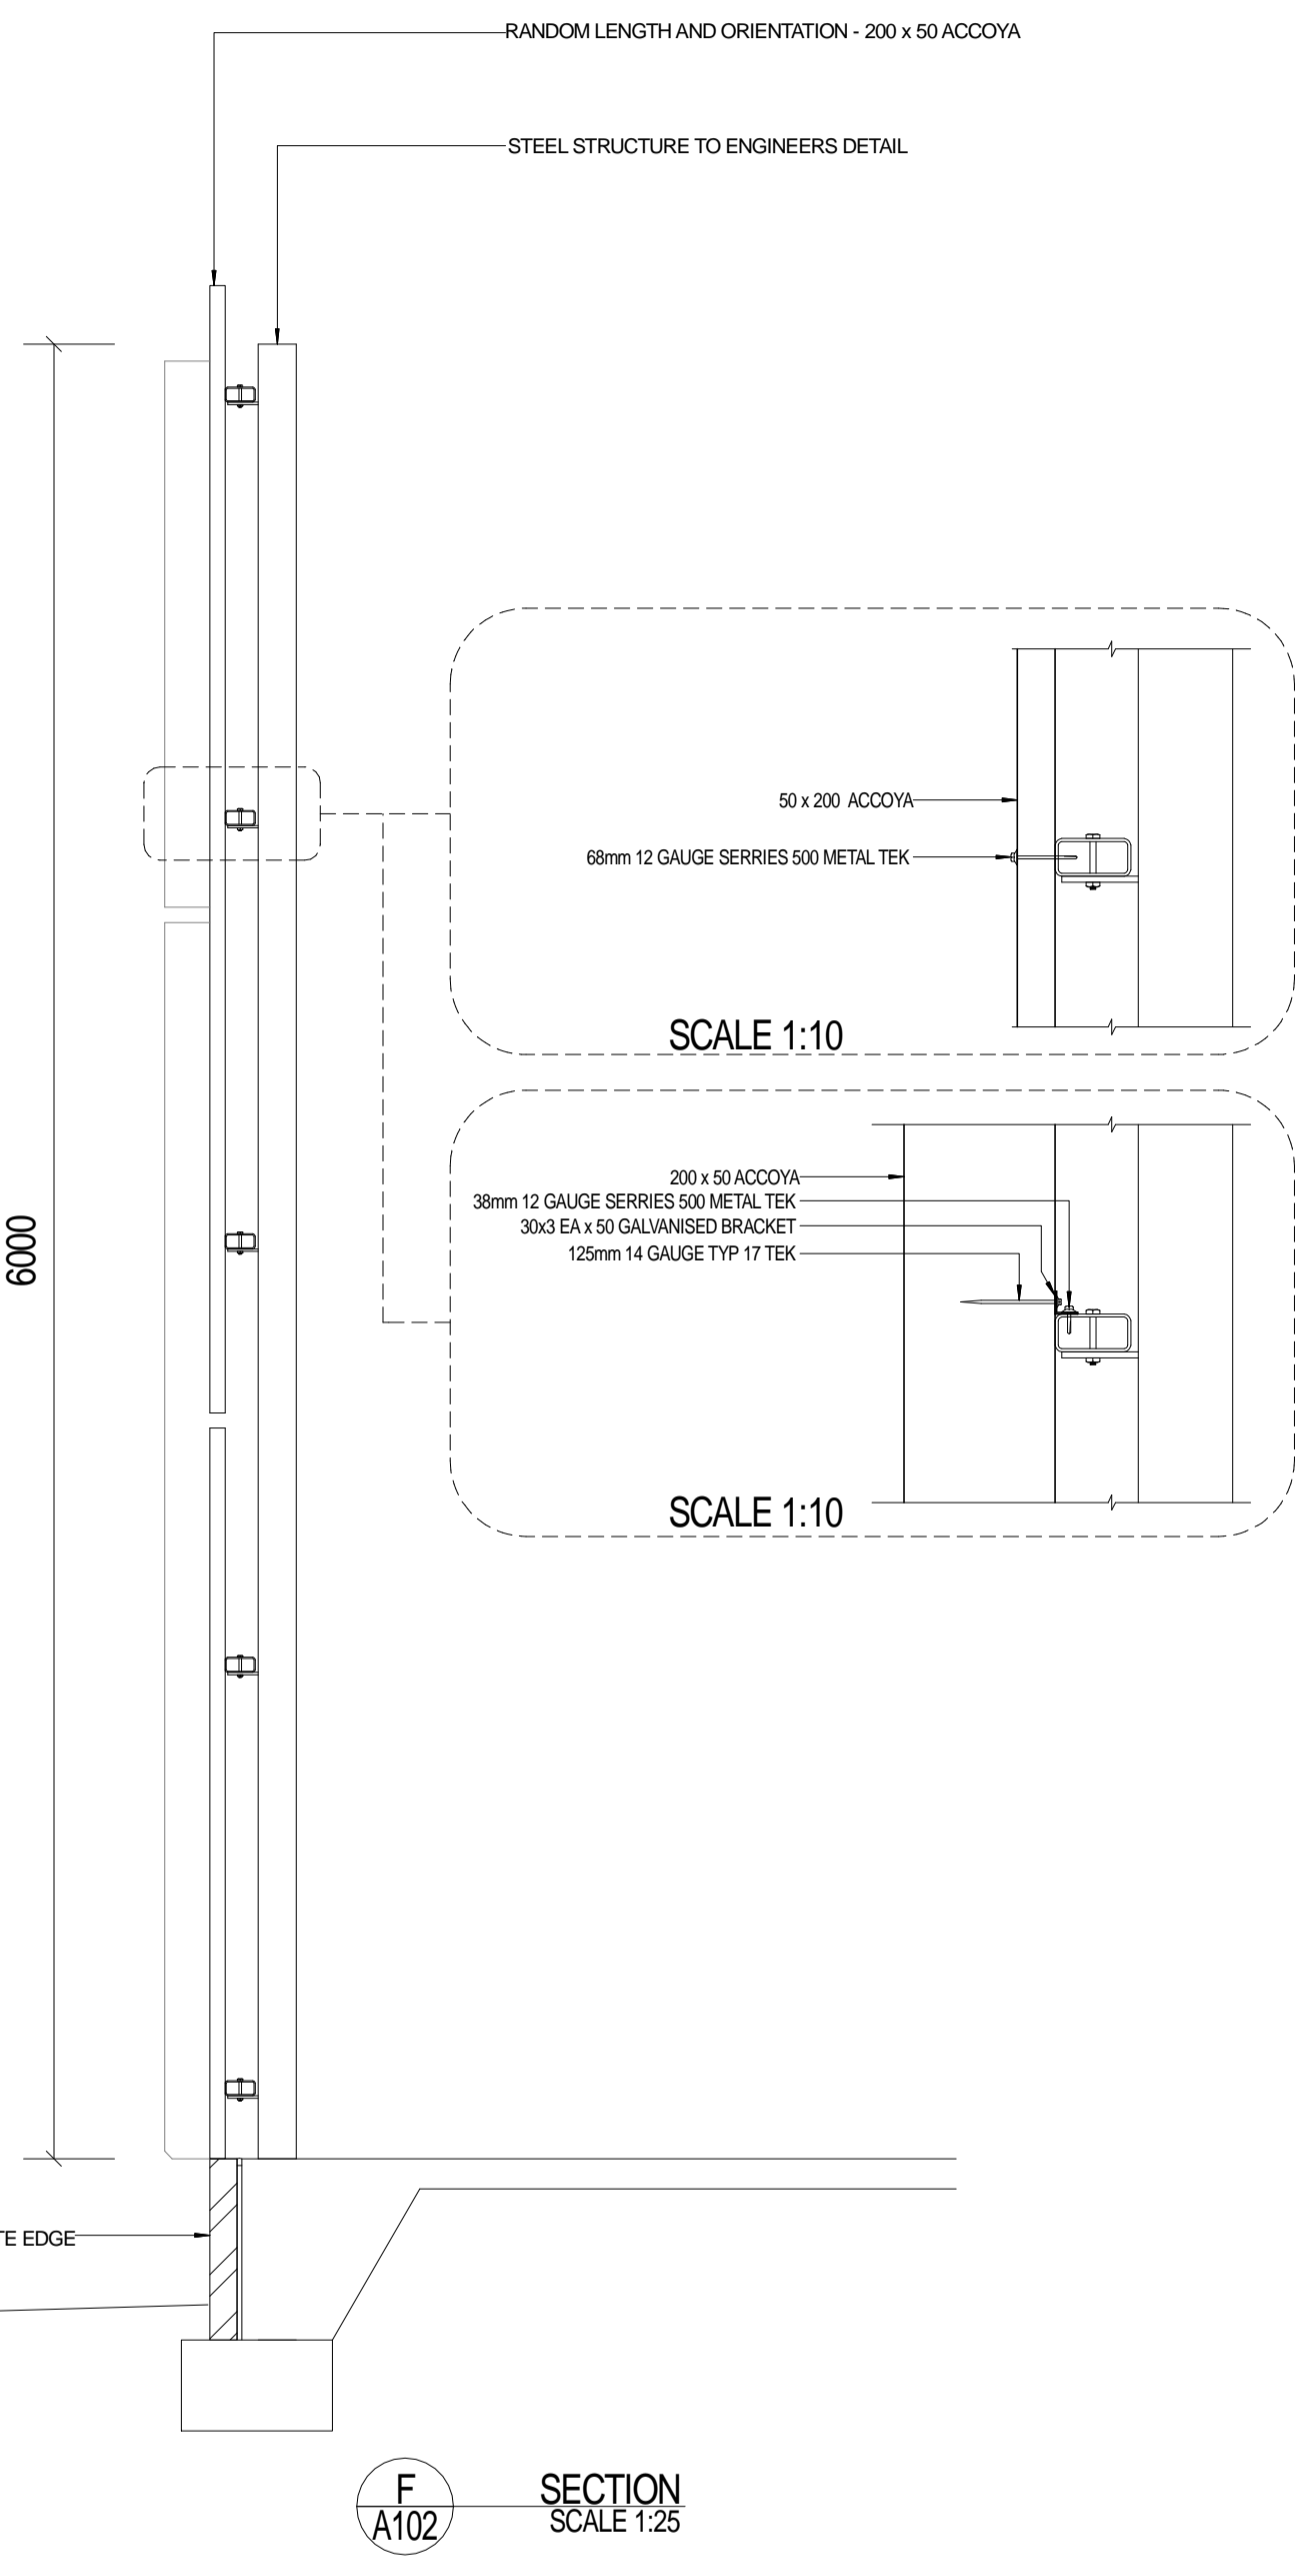

SECTION A102 SCALE 1:25