

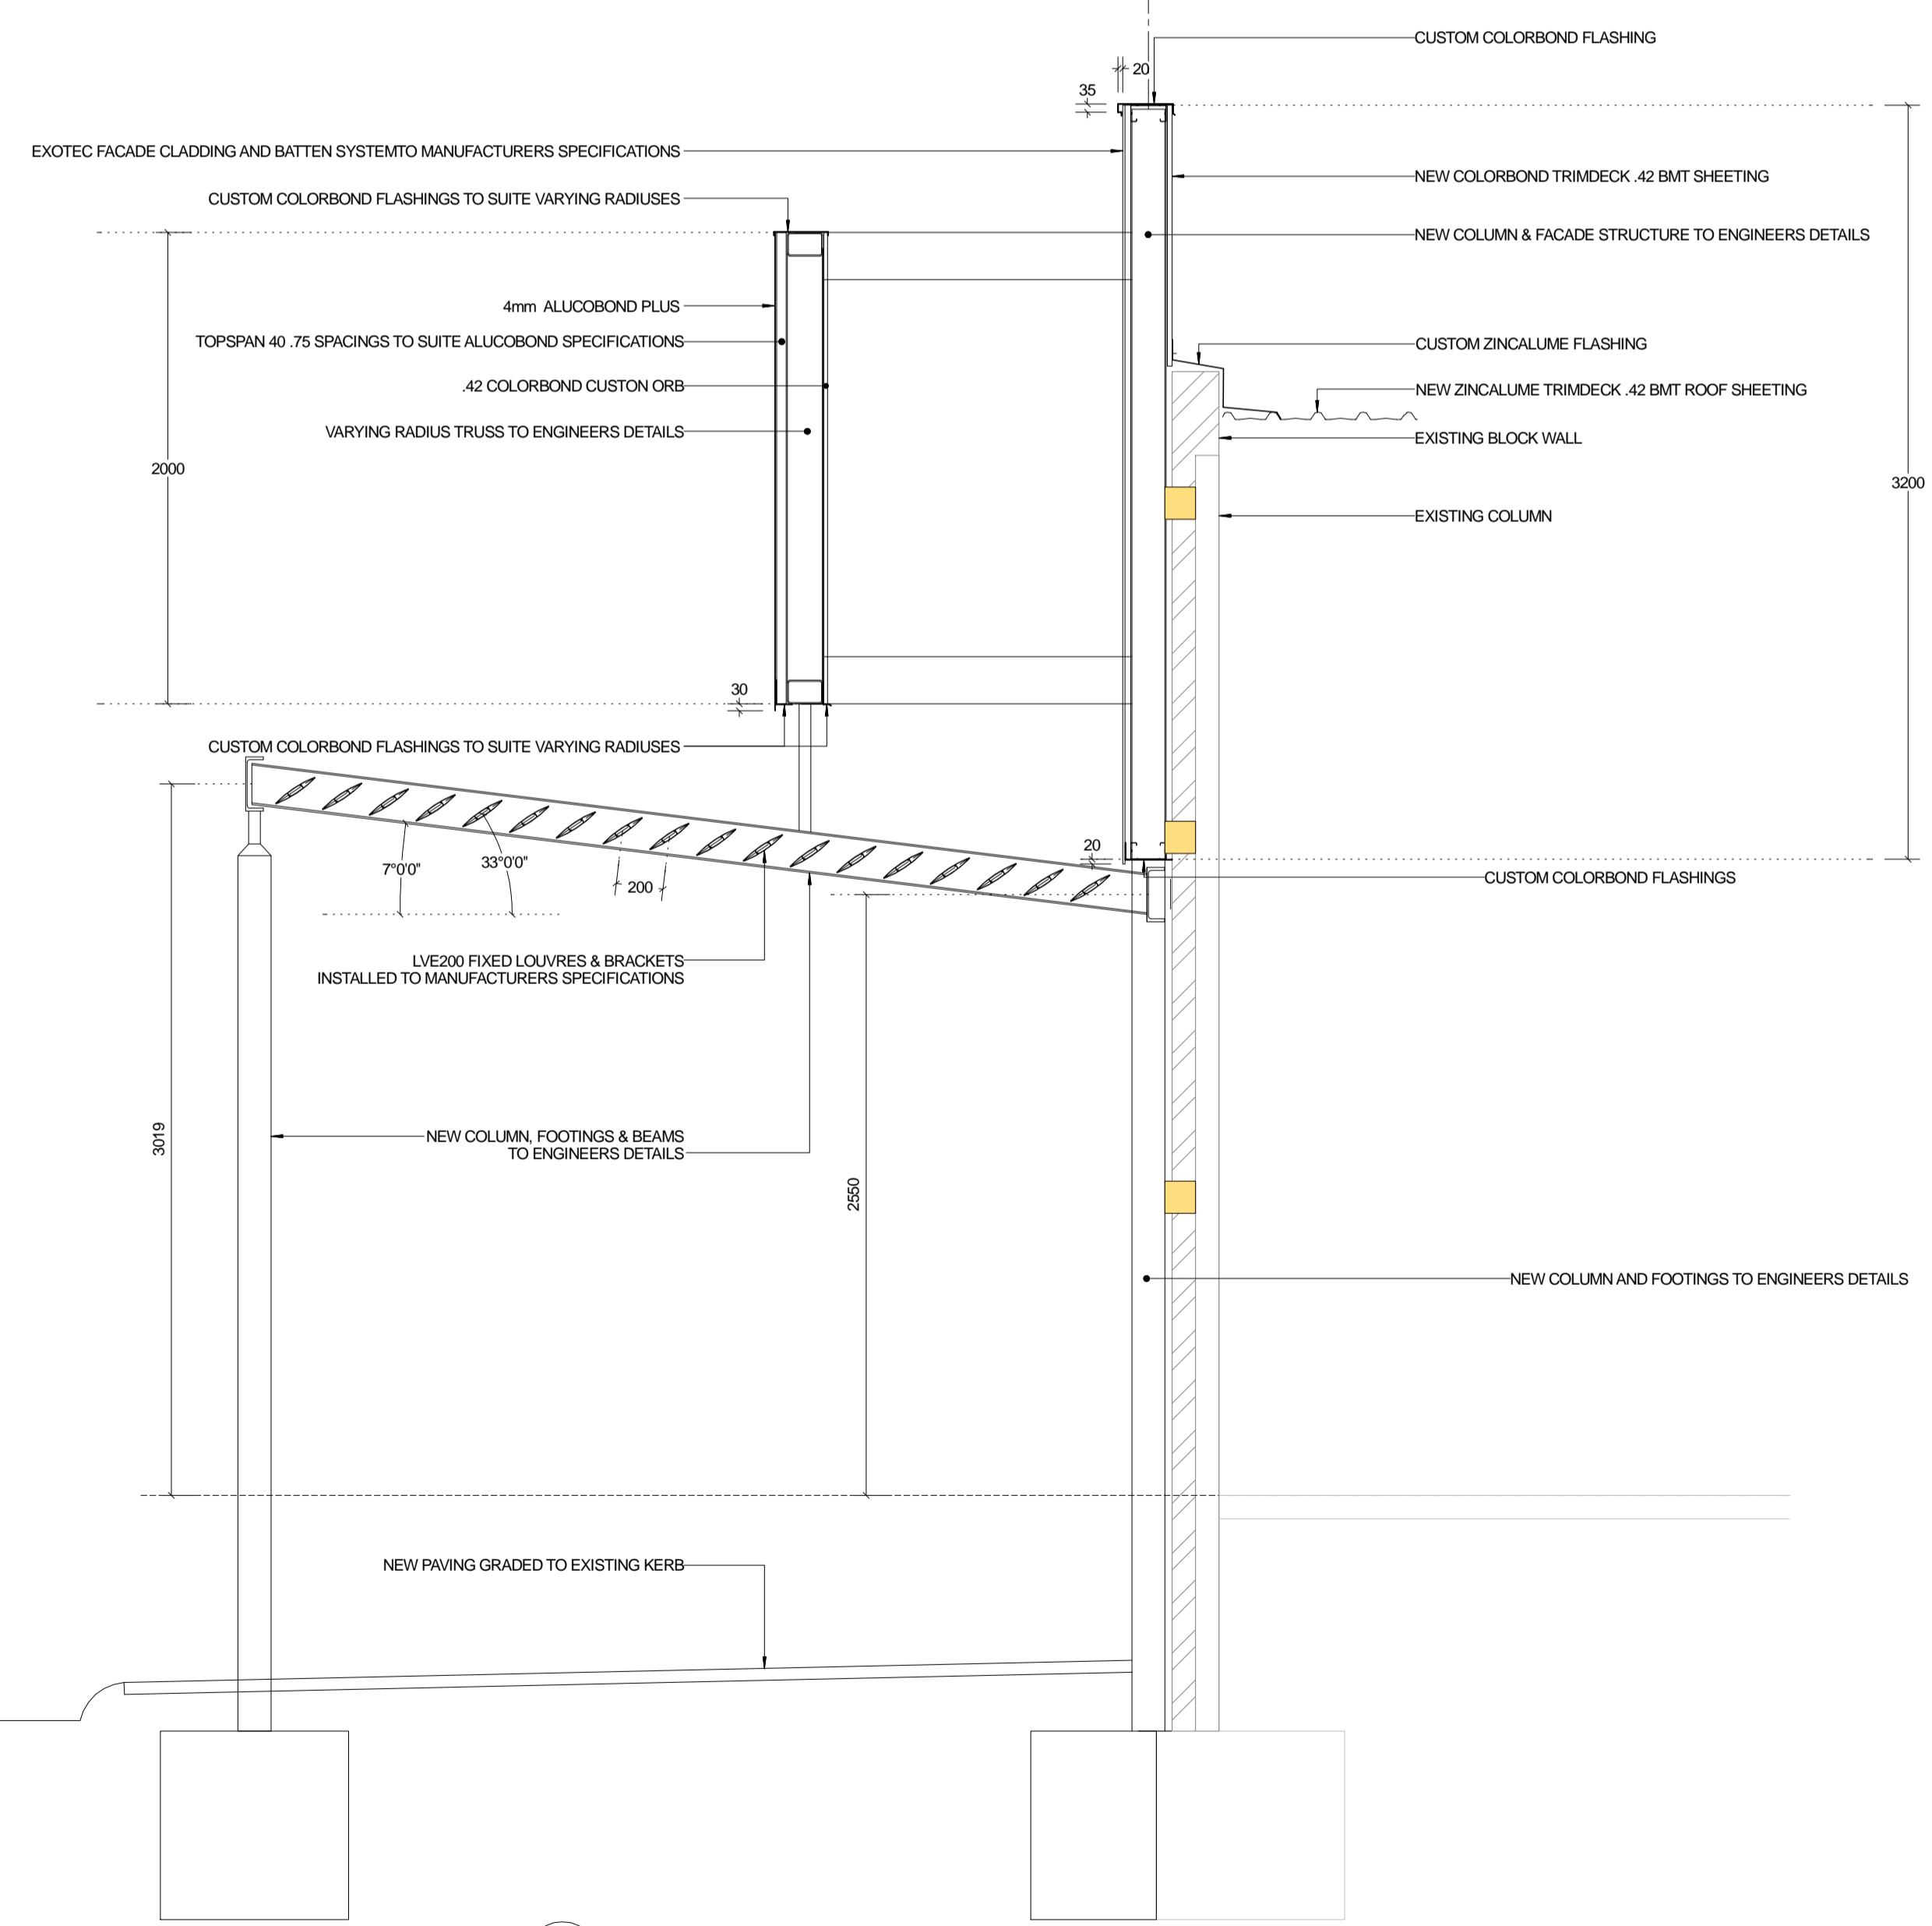


C

PLAN - COLUMNS / TRUSS - GRIDLINE C
SCALE 1:25

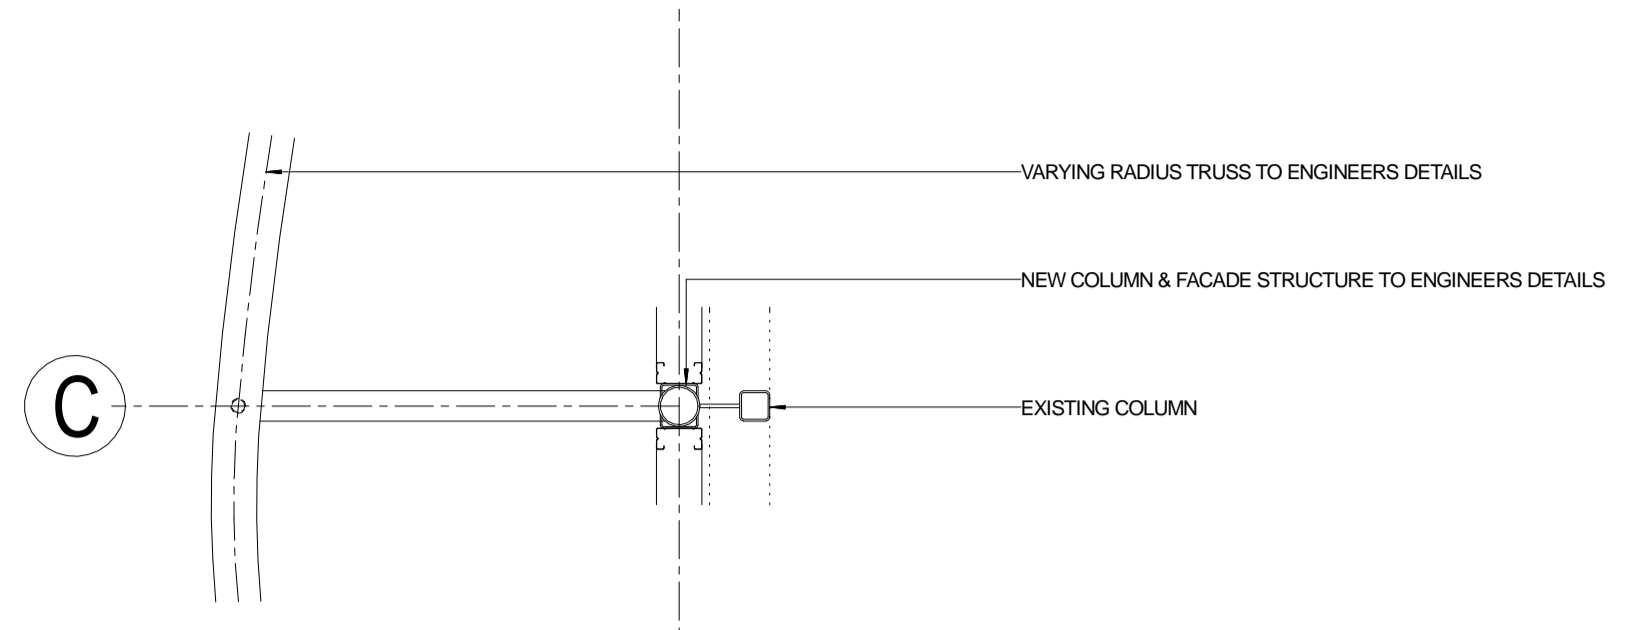

E SECTION
SCALE 1:25

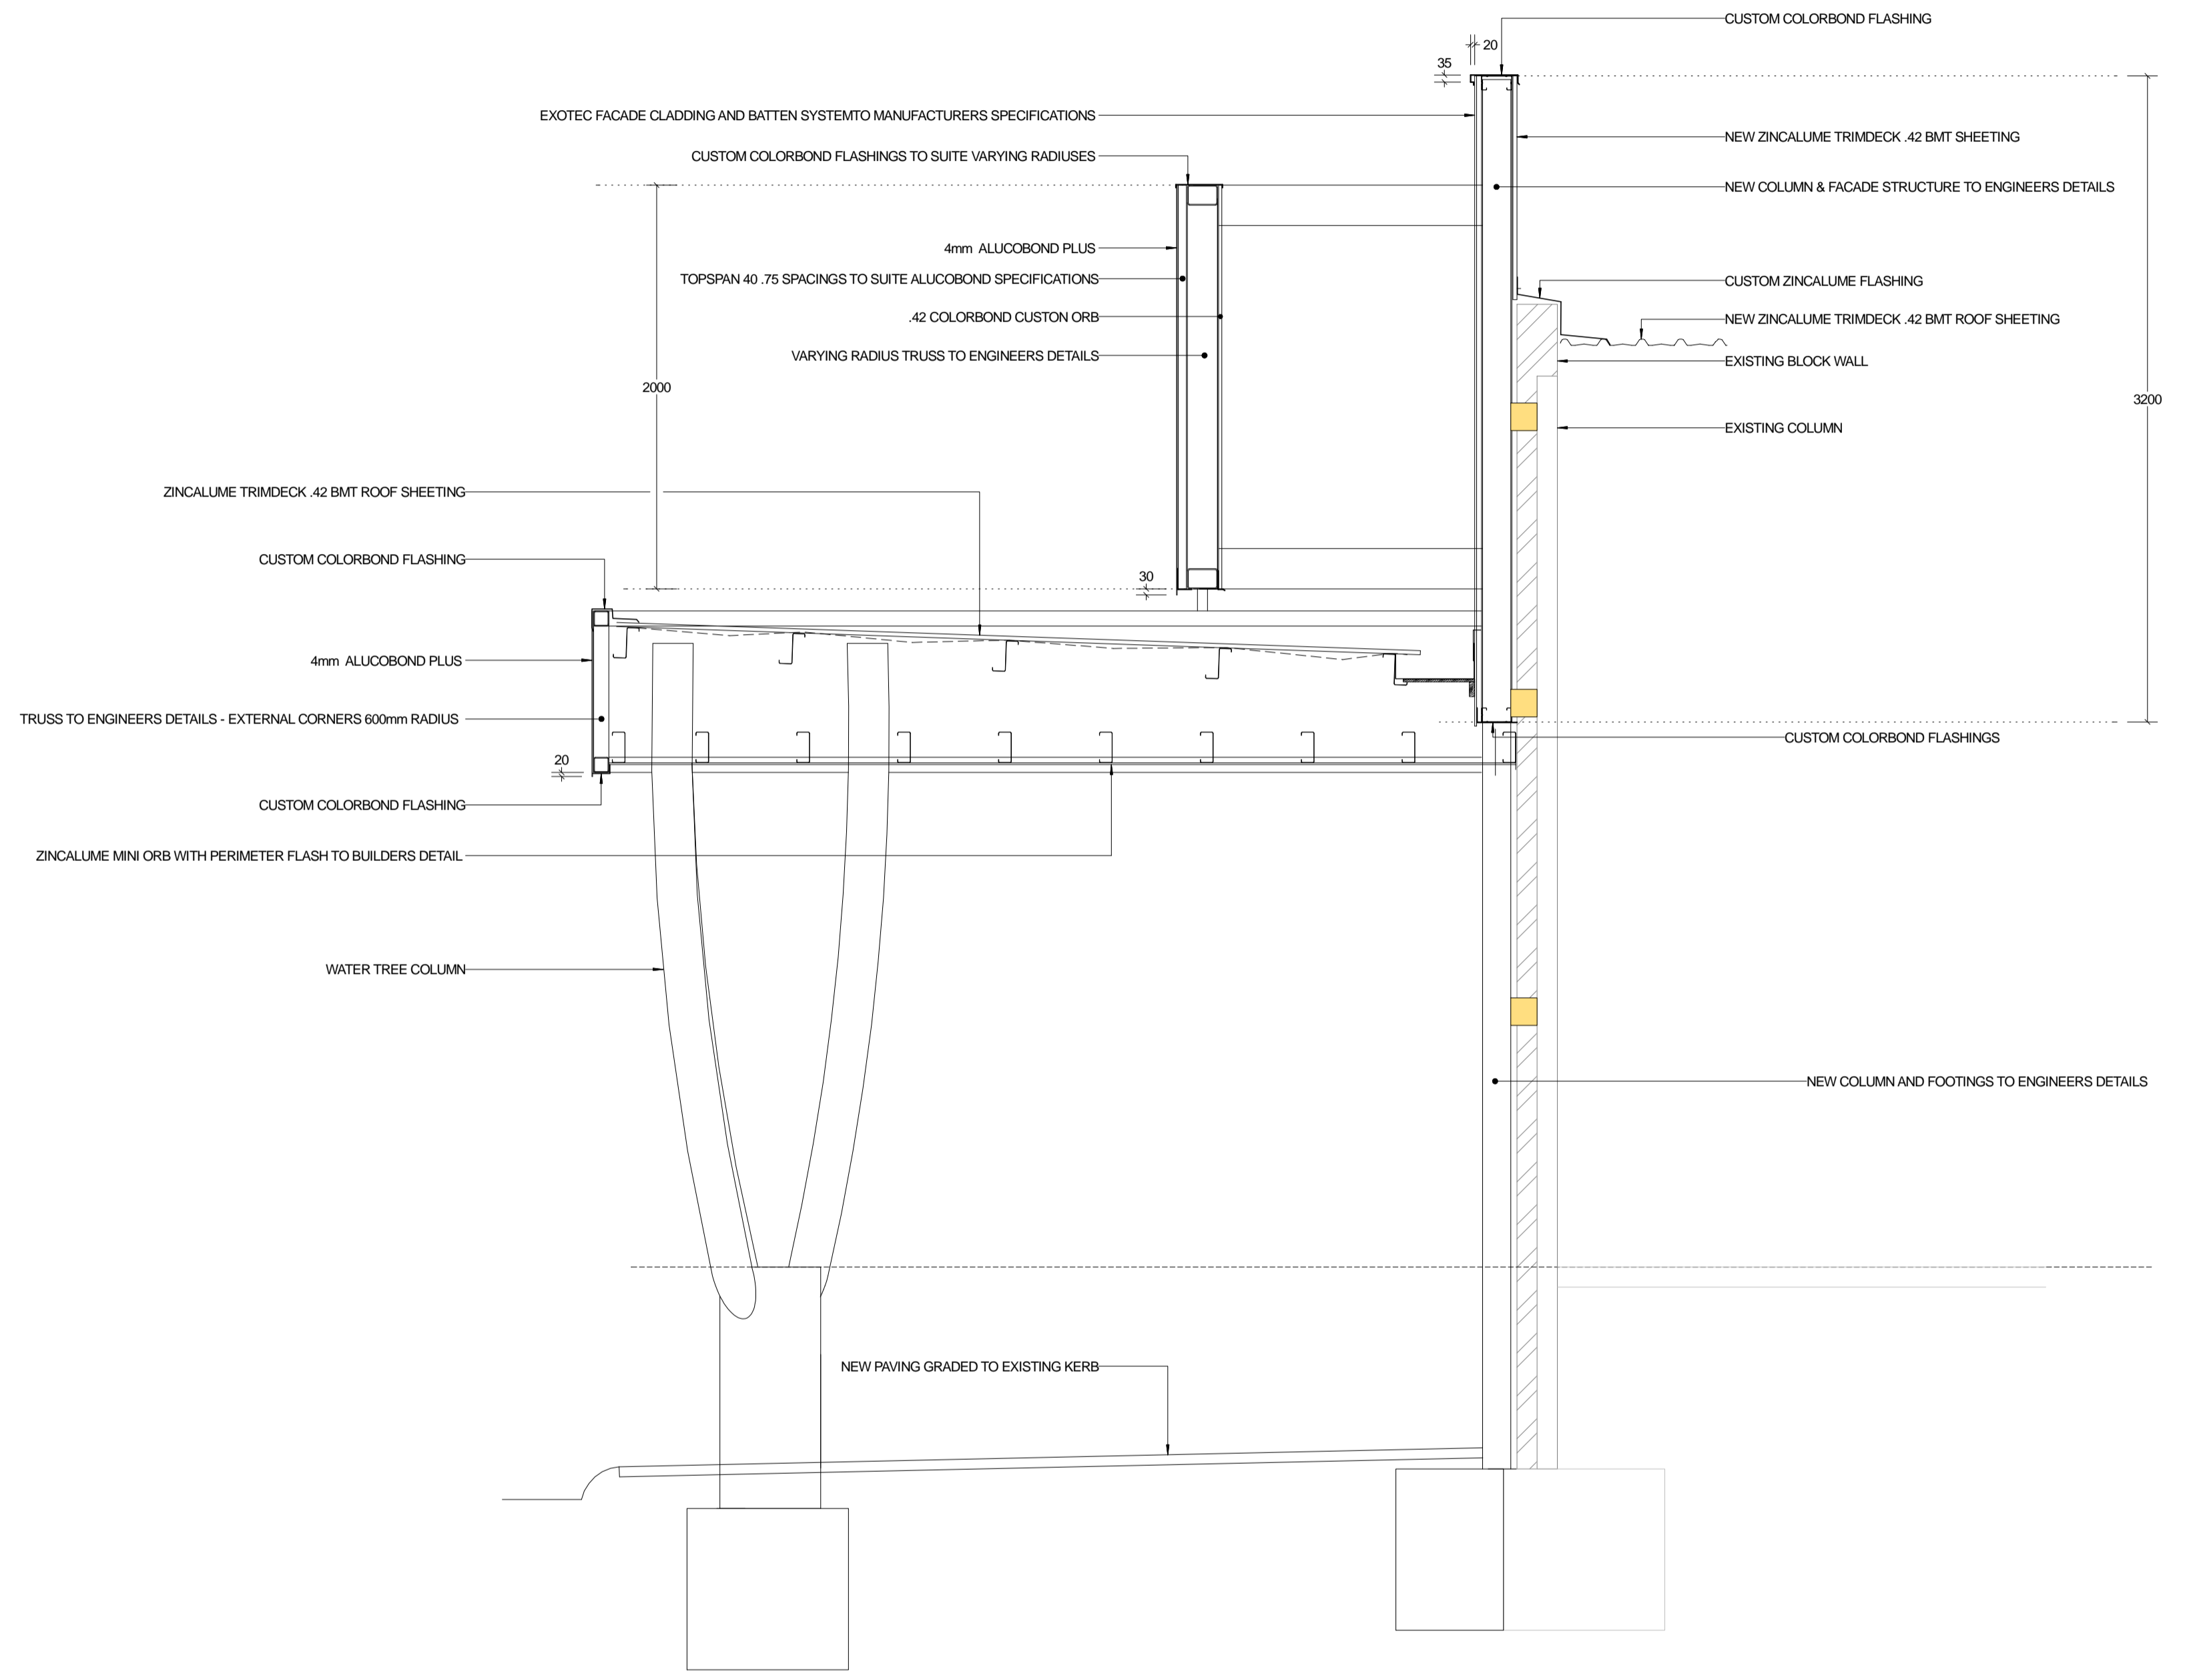

B SECTION
SCALE 1:50