


CP-SITE LOCATION PLAN
1 : 10000@A3

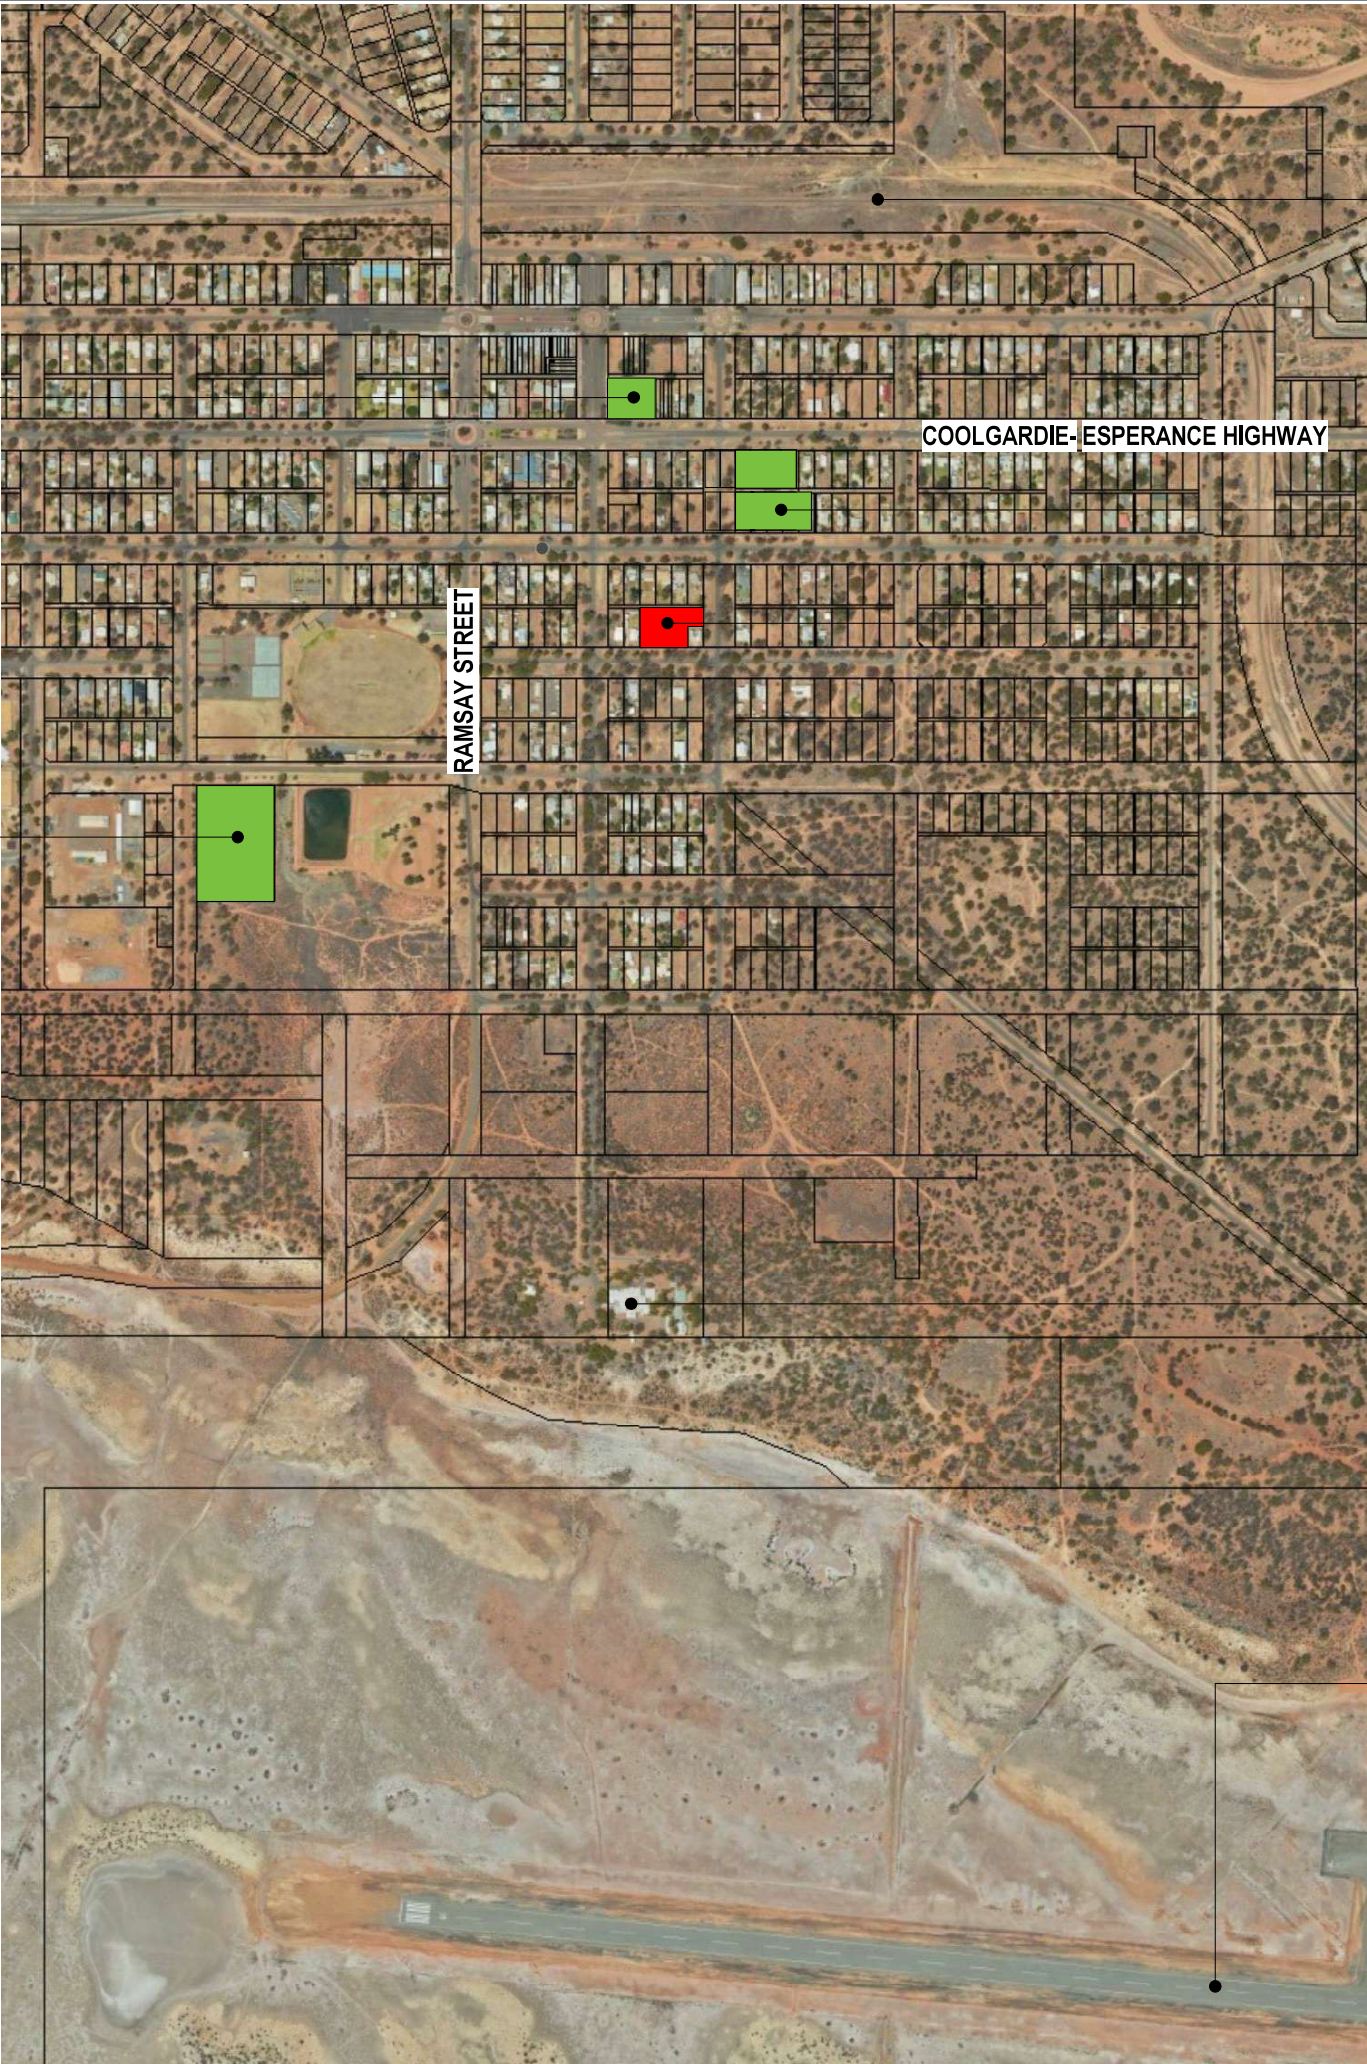

NOT FOR CONSTRUCTION

NOTE:
- VERIFY ALL DIMENSIONS ON SITE
- NOTED DIMENSIONS TAKE PRESEDENT OVER
 SCALED DIMENSIONS
© COPYRIGHT: ANDRE MELVILLE BUILDING
DESIGN & DRAFTING SERVICES (AMBD)
These plans are not to be reproduced wholly or in part
without the express written permission of AMBD

PROJECT : PROPOSED ACCOMMODATION VILLAGE
CLIENT : Resource Accommodation Management Pty Ltd
LOCATION: 70,72,74,76 GOODLIFE STREET. NORSEMAN, WA, 6443



**ANDRE MELVILLE BUILDING DESIGN
& DRAFTING SERVICES**
P.O BOX 8, LABRADOR, QLD 4814
Ph: 0498 001 535
E-MAIL: admin@ambd.com.au
www.ambd.com.au




No.	Description	Date
A	PRELIMINARY SITE CONCEPT	11/03/25
B	REVISED SITE PLANS	18/03/25
C	REVISED SKETCH PLANS	19/03/25
D	REVISED SKETCH PLANS	31/03/25

DESIGNED	AM
DRAWN	AM
DATE	FEB 2025
SCALE	A3 1 : 10000
ISSUED	31/03/25



SITE LOCATION PLAN
25-106 - SK-01 - D

31/03/2025 2:25:09 PM

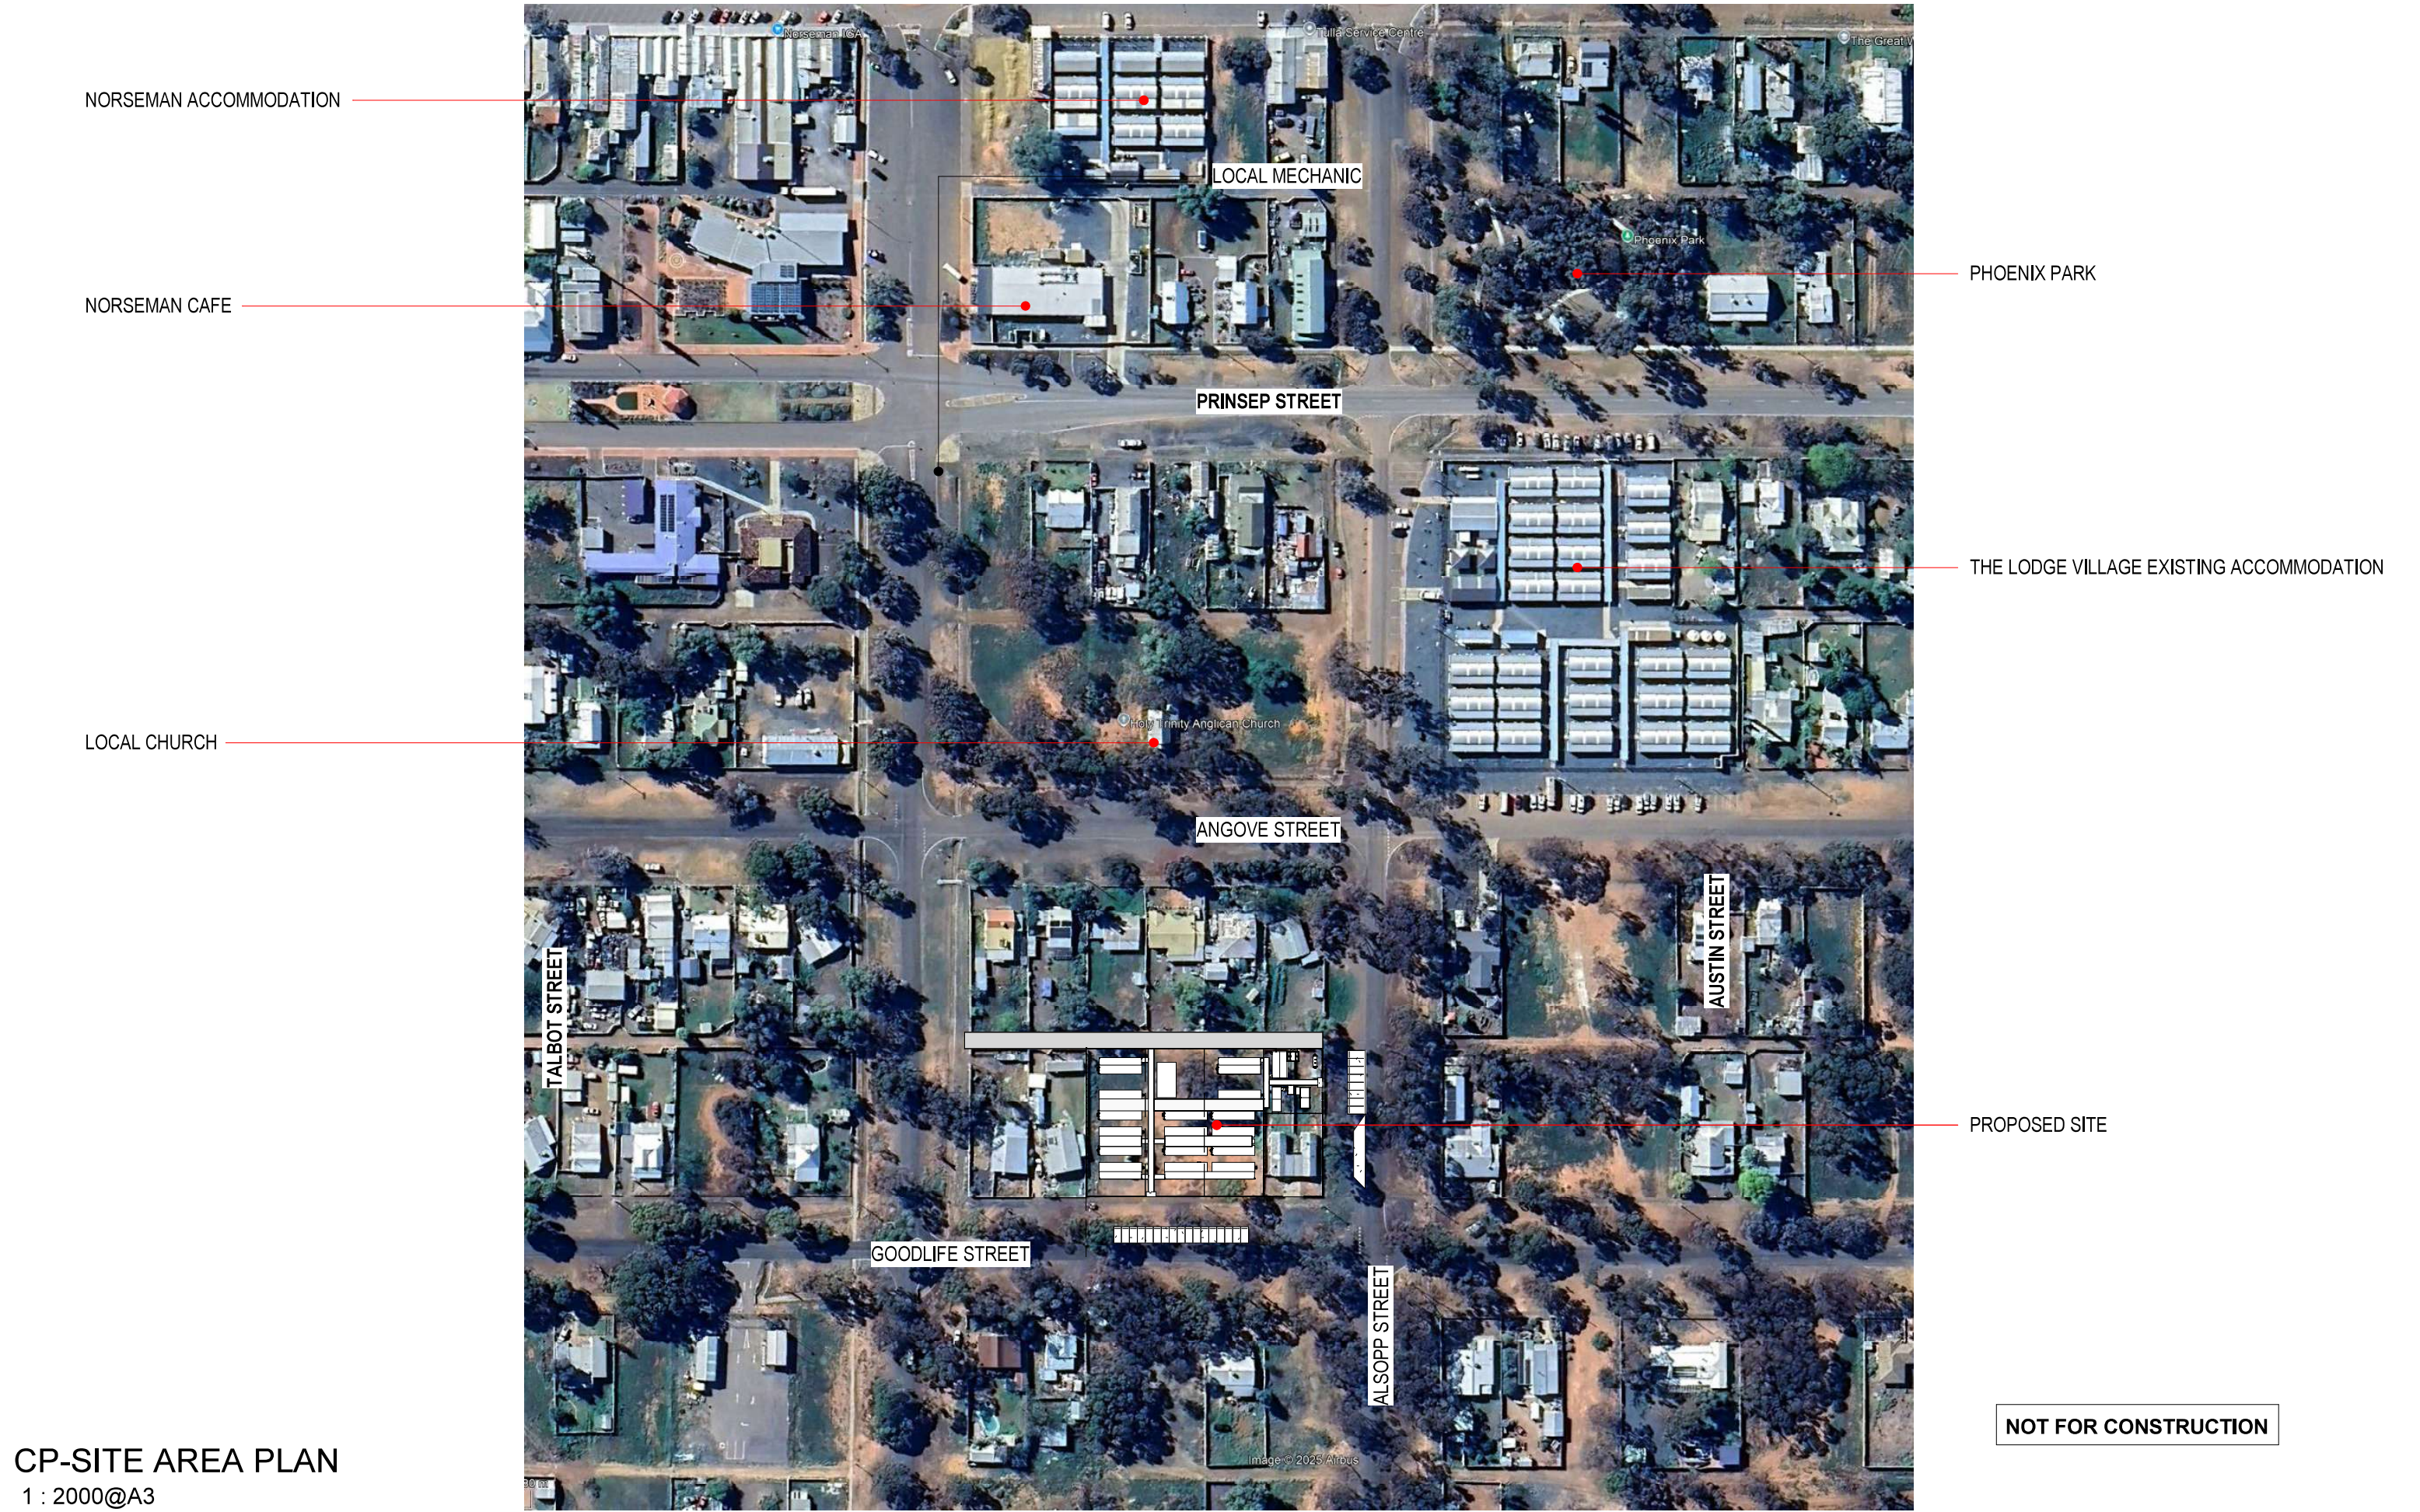




CP-SITE AREA PLAN
1 : 2000@A3

NOT FOR CONSTRUCTION

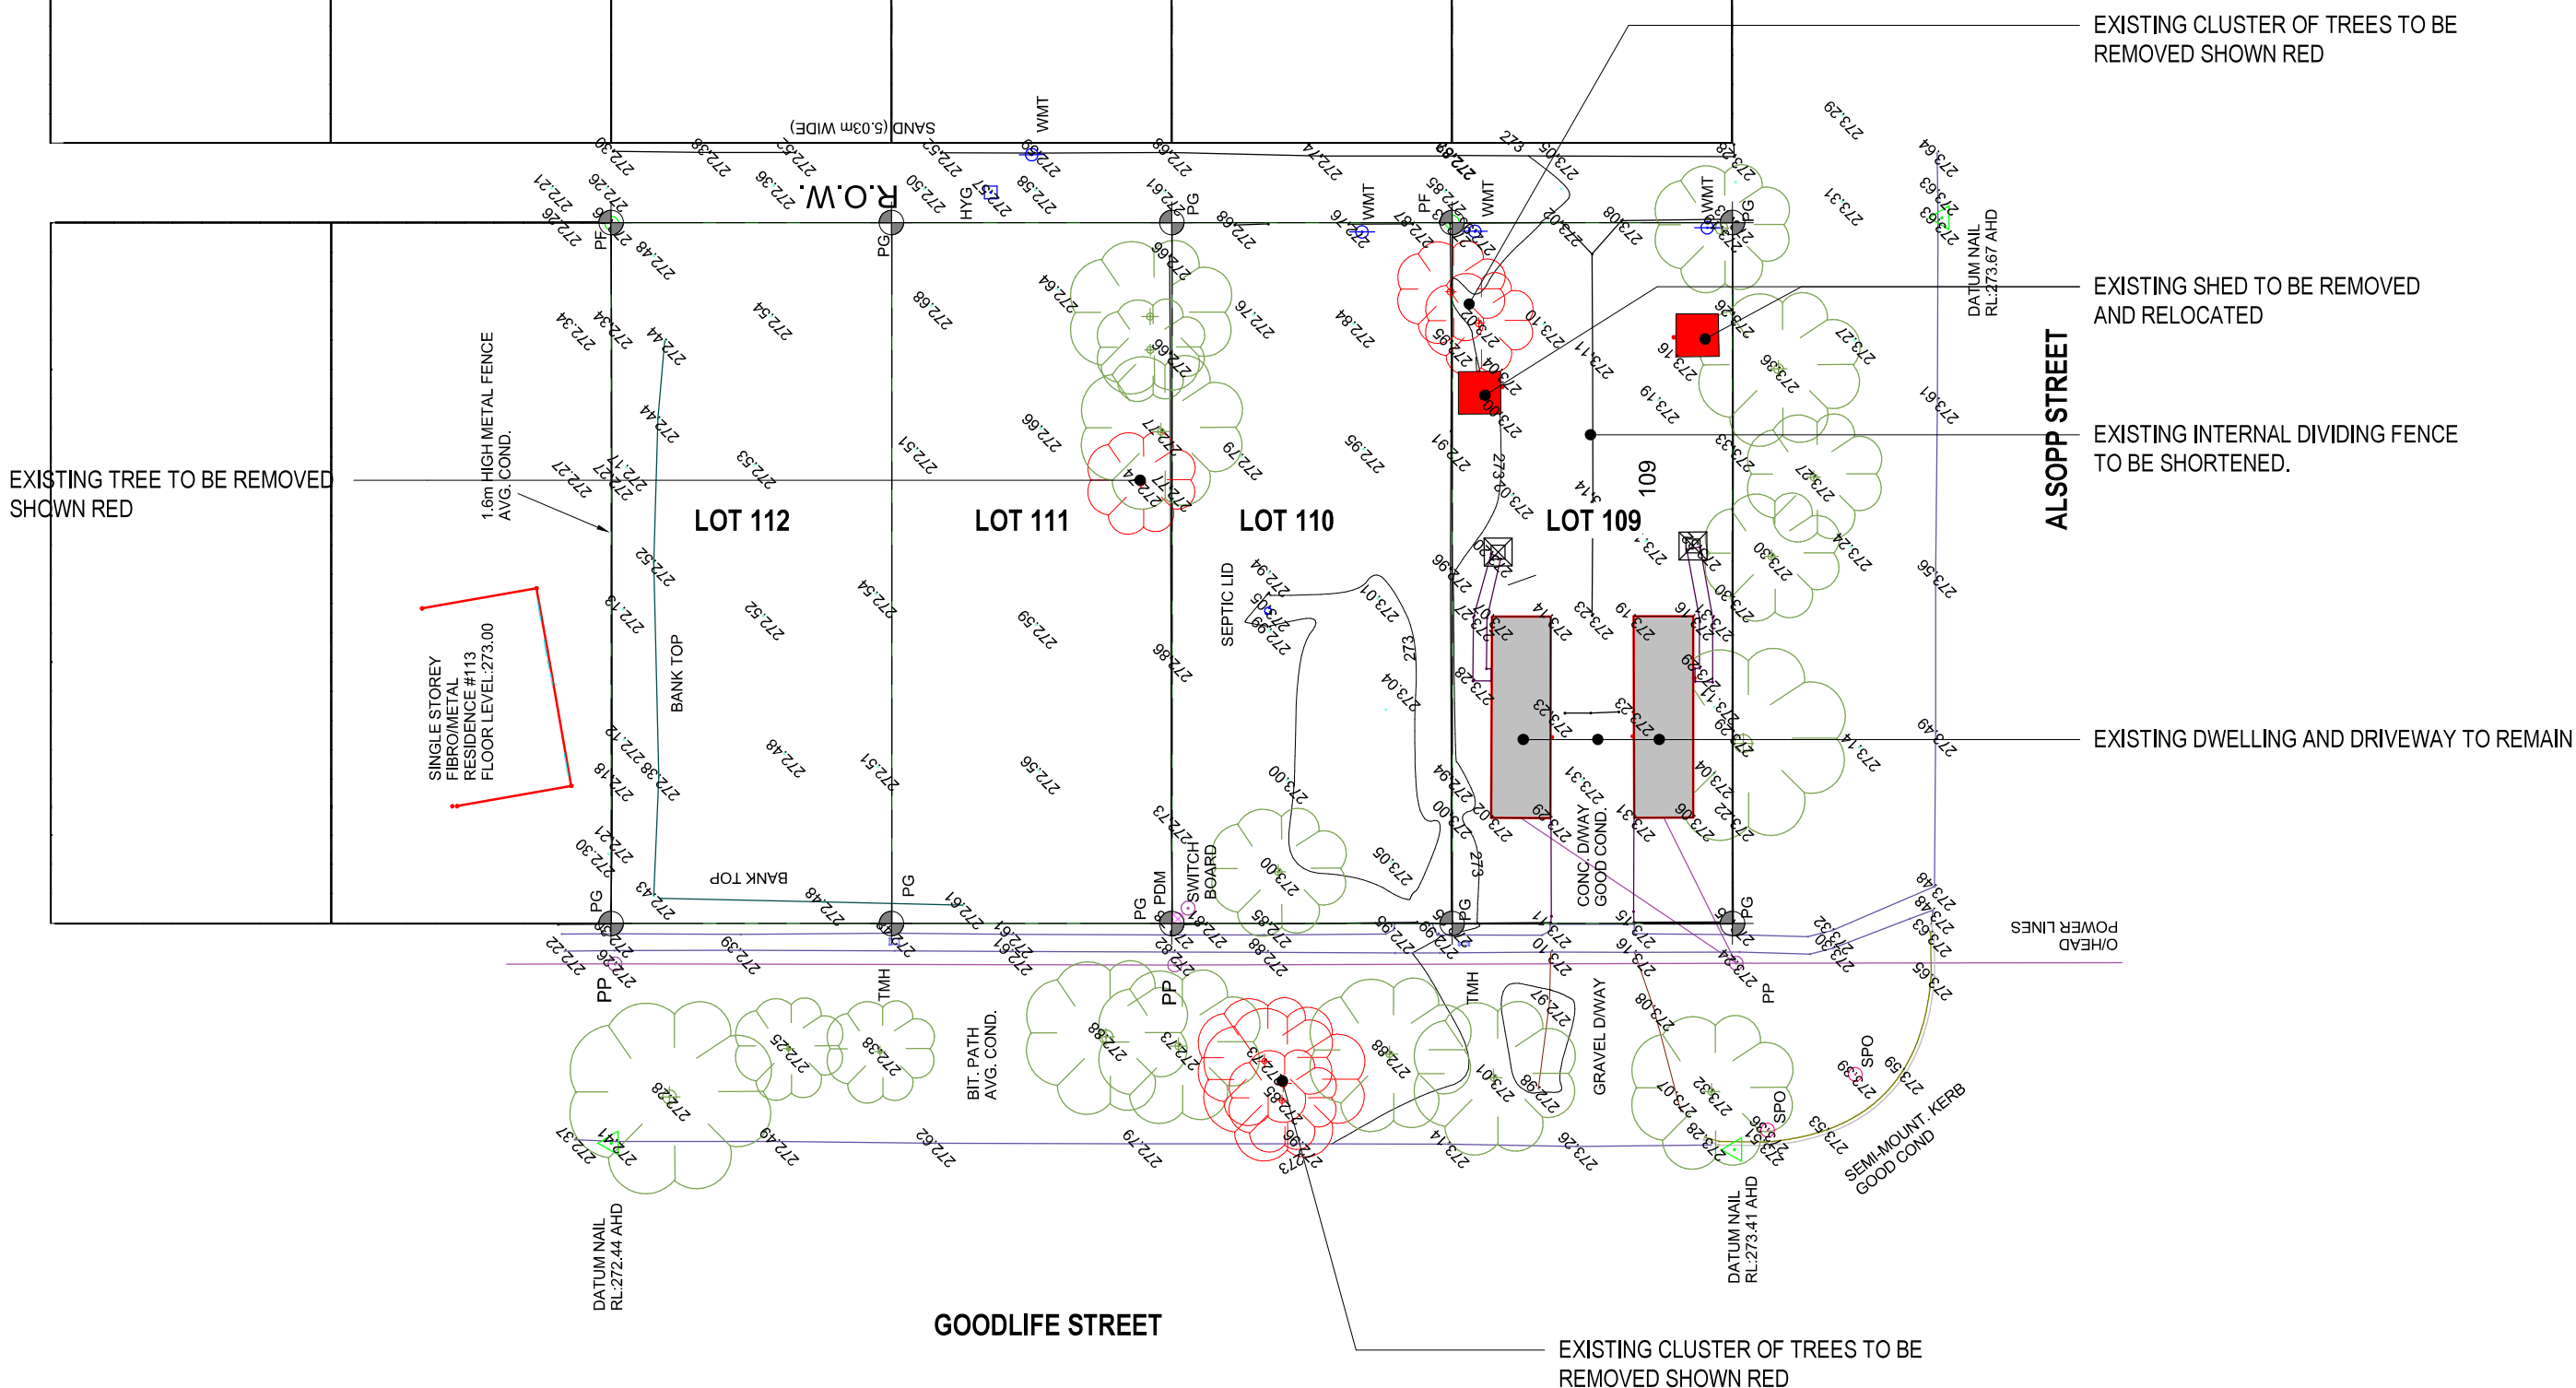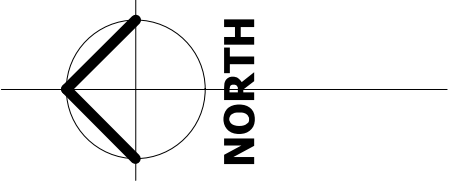

CP - EXISTING SITE PLAN
1 : 500@A3

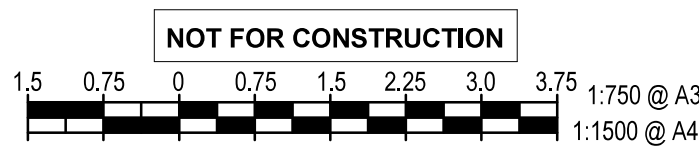


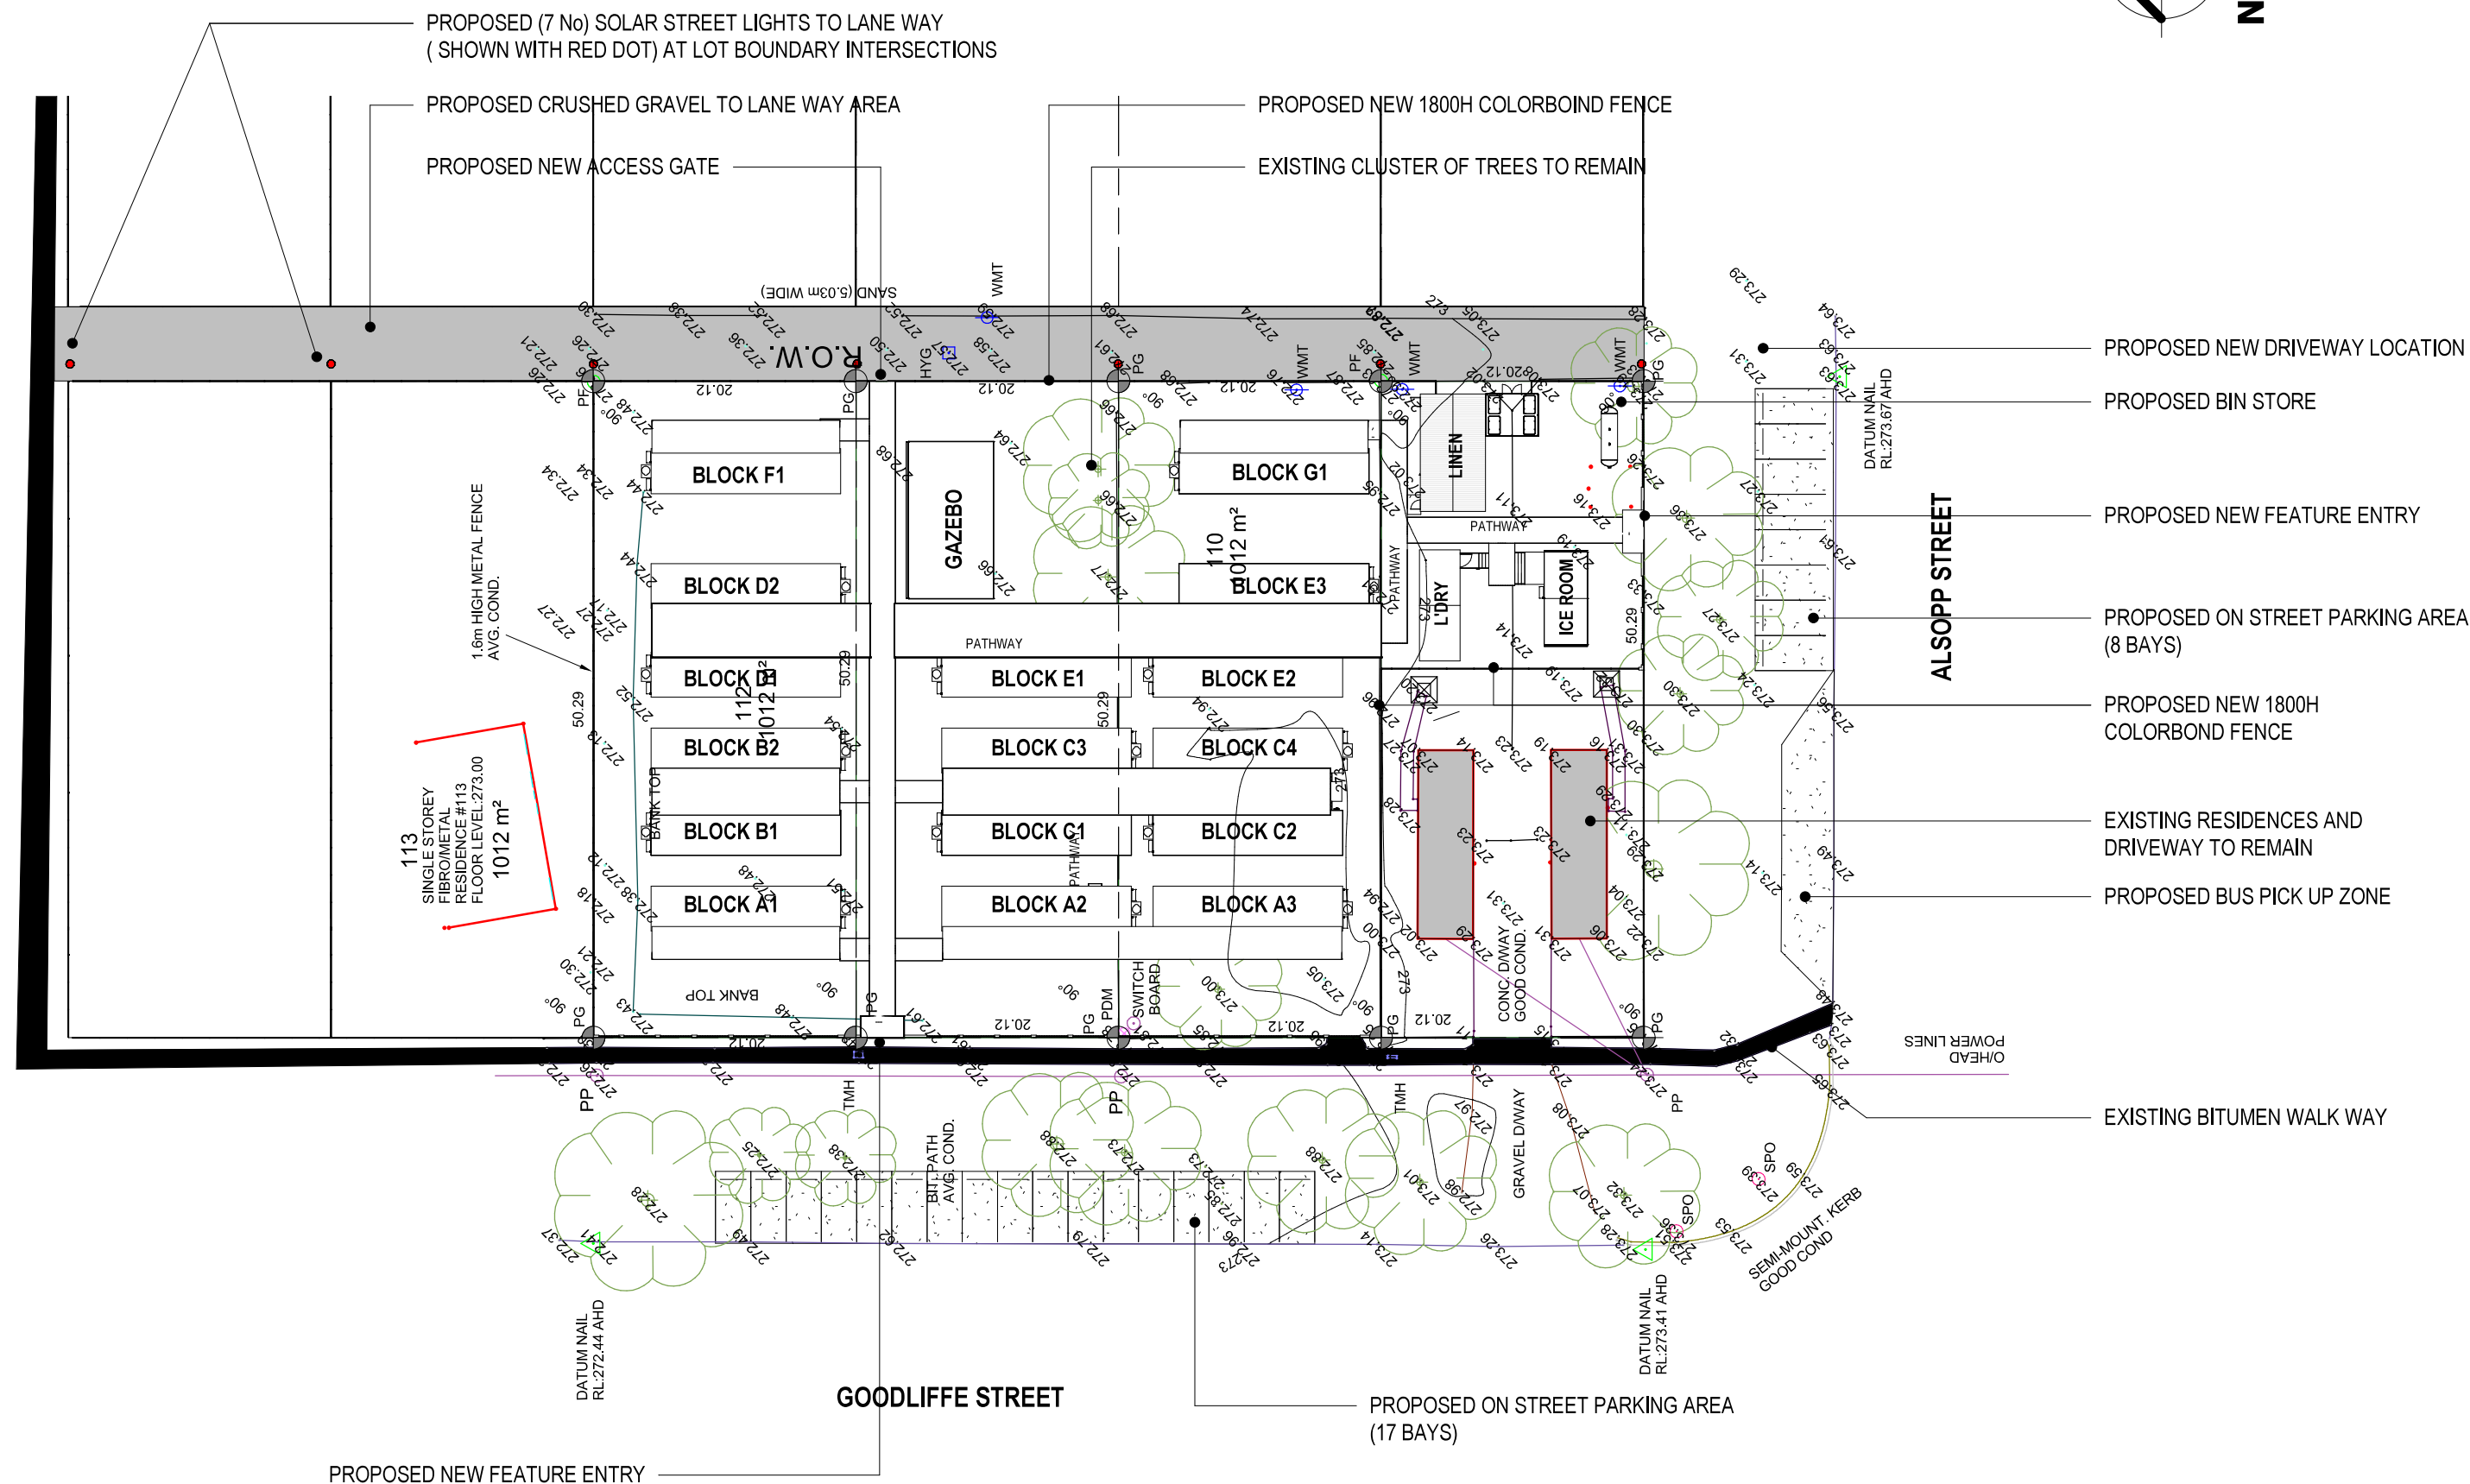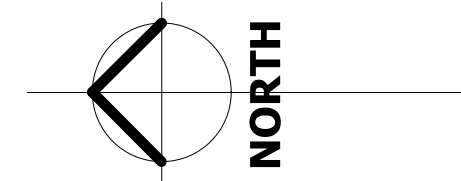

CP - SITE PLAN

1 : 500@A3

NOT FOR CONSTRUCTION

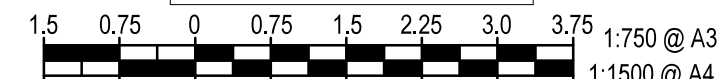

31/03/2025 2:26:15 PM

NOTE:

- VERIFY ALL DIMENSIONS ON SITE
- NOTED DIMENSIONS TAKE PRECEDENCE OVER SCALED DIMENSIONS

© COPYRIGHT: ANDRE MELVILLE BUILDING DESIGN & DRAFTING SERVICES (AMBD)
These plans are not to be reproduced wholly or in part without the express written permission of AMBD.

PROJECT : PROPOSED ACCOMMODATION VILLAGE
CLIENT : Resource Accommodation Management Pty Ltd
LOCATION: 70,72,74,76 GOODLIFE STREET, NORSEMAN, WA, 6443



ANDRE MELVILLE BUILDING DESIGN
& DRAFTING SERVICES

P.O BOX 8, LABRADOR, QLD 4814
Ph: 0498 001 535

E-MAIL: admin@ambd.com.au
www.ambd.com.au



Townsville - Brisbane - **Goldcoast**

No.	Description	Date	DESIGNED	AM	SITE PLAN 25-106 - SK-04 - D
A	PRELIMINARY SITE CONCEPT	11/03/25	DRAWN	AM	
B	REVISED SITE PLANS	18/03/25	DATE	FEB 2025	
C	REVISED SKETCH PLANS	19/03/25	SCALE	A3 1 : 500	
D	REVISED SKETCH PLANS	31/03/25	ISSUED	31/03/25	



1 : 500@A3

1.5 0.75 0 0.75 1.5 2.25 3.0 3.75 1:750 @ A3
1:1500 @ A4


PROJECT : PROPOSED ACCOMMODATION VILLAGE
CLIENT : Resource Accommodation Management Pty Ltd
LOCATION: 70,72,74,76 GOODLIFE STREET, NORSEMAN, WA, 6443



No.	Description	Date	DESIGNED	AM	GROUND FLOOR PLAN
A	PRELIMINARY SITE CONCEPT	11/03/25	DRAWN	AM	
B	REVISED SITE PLANS	18/03/25	DATE	FEB 2025	
C	REVISED SKETCH PLANS	19/03/25	SCALE	A3 1 : 500	
D	REVISED SKETCH PLANS	31/03/25	ISSUED	31/03/25	
					25-106 - SK-05 - D

31/03/2025 2:26:20 PM

TYPICAL 2 MODULE ACCOMMODATION BUILDING

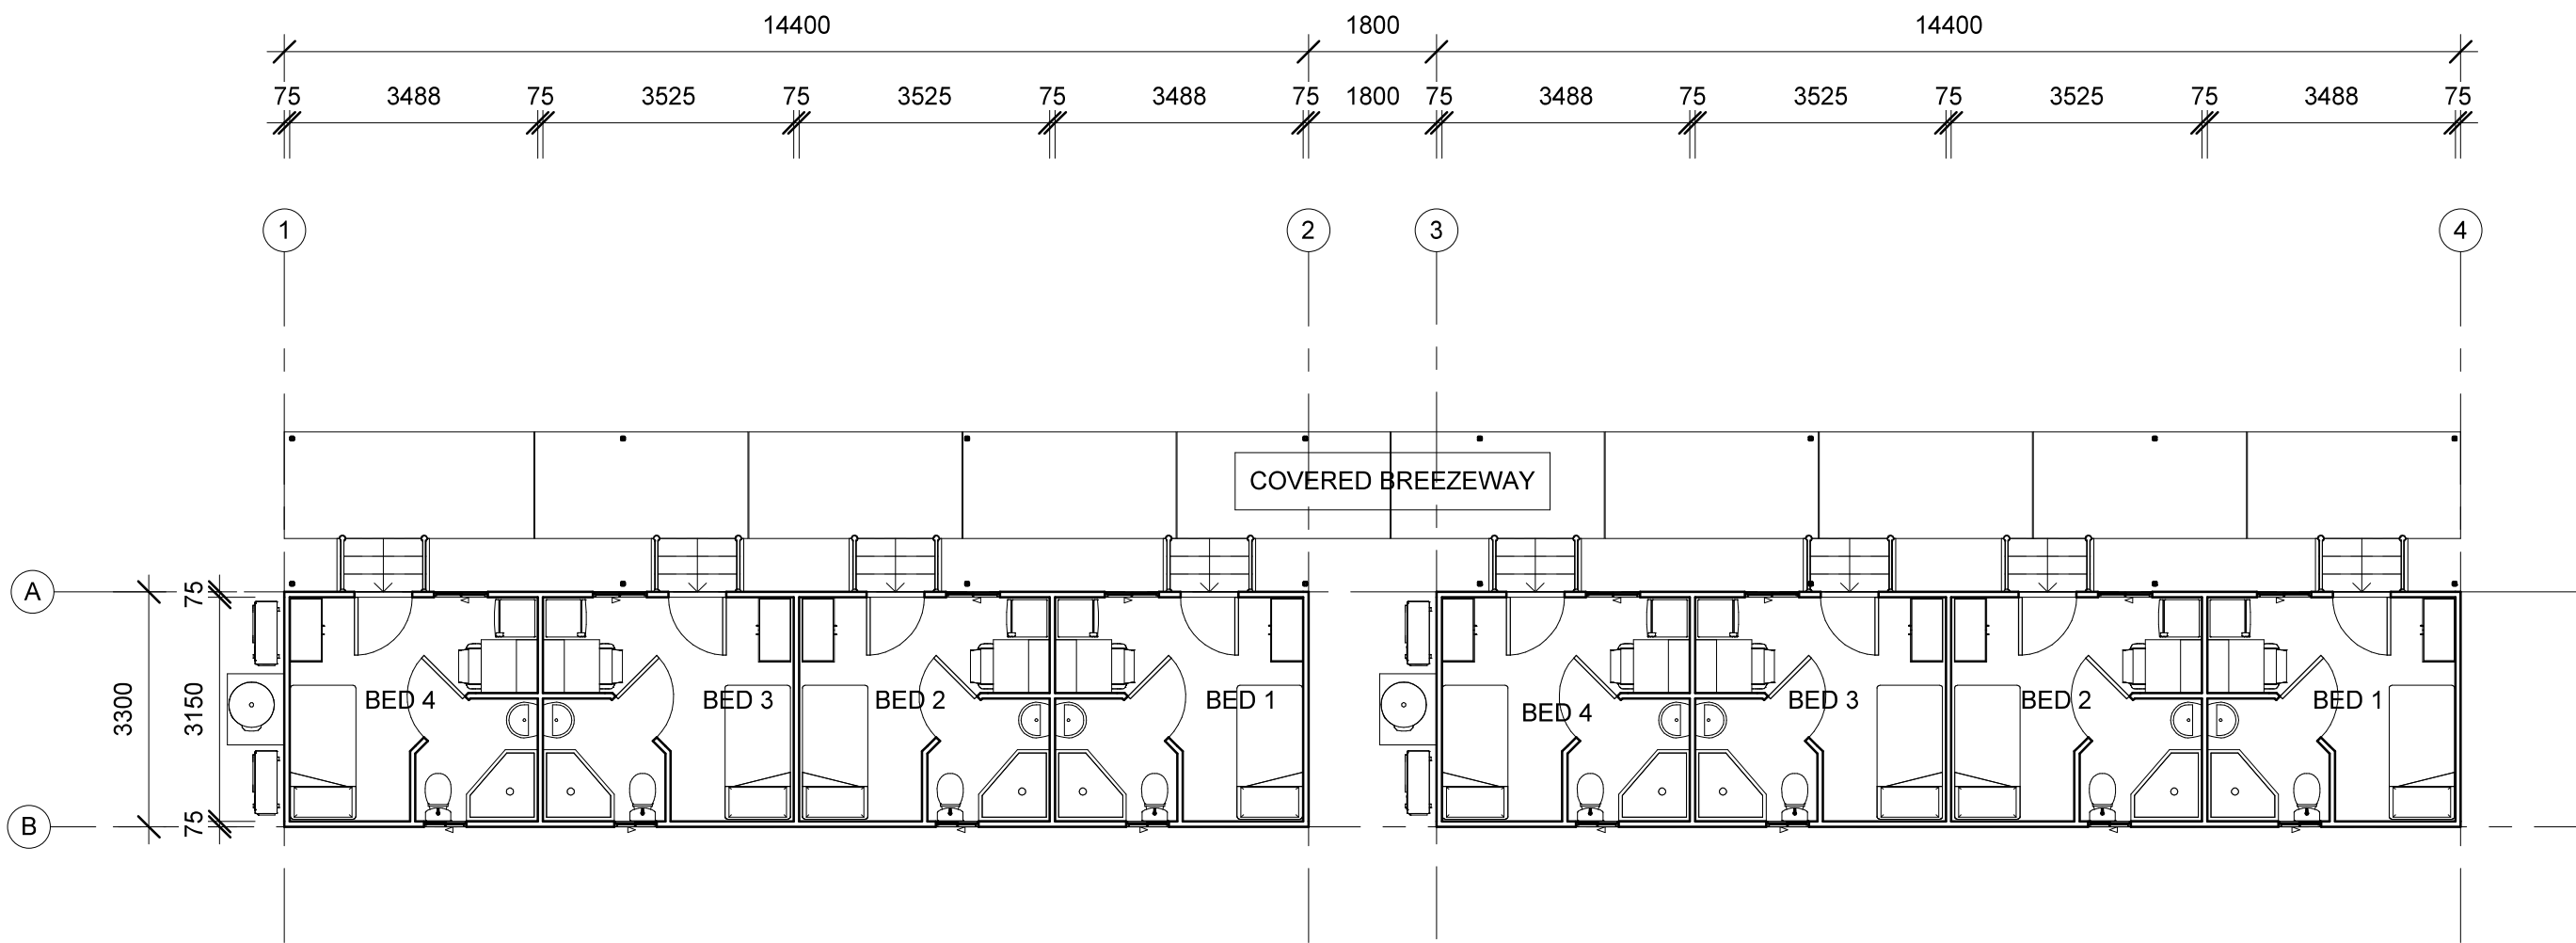

MODULES	95m ²
TOTAL m ²	95m ²

GROUND FLOOR TYPICAL AREA PLAN
1 : 100 @ A3

NOTE: TOTAL LENGTH OF BUILDING NOT TO EXCEED 45M. ALL SOME ALARMS MUST BE INTERCONNECTED IF MODULES HAVE LESS THAN 1.5M SPACING END TO END.

NOT FOR CONSTRUCTION



NOTE: - VERIFY ALL DIMENSIONS ON SITE - NOTED DIMENSIONS TAKE PRESEDENT OVER SCALED DIMENSIONS © COPYRIGHT: ANDRE MELVILLE BUILDING DESIGN & DRAFTING SERVICES (AMBD) These plans are not to be reproduced wholly or in part without the express written permission of AMBD	PROJECT : PROPOSED ACCOMMODATION VILLAGE CLIENT : Resource Accommodation Management Pty Ltd LOCATION: 70,72,74,76 GOODLIFE STREET, NORSEMAN, WA, 6443
--	--



ANDRE MELVILLE BUILDING DESIGN & DRAFTING SERVICES
P.O BOX 8, LABRADOR, QLD 4814
Ph: 0498 001 535
E-MAIL: admin@ambd.com.au
www.ambd.com.au




No.	Description	Date
A	CLIENT ISSUE	31/03/25




DESIGNED	AM
DRAWN	MARCH
DATE	2025 AUG 2020
SCALE	A3 1 : 100
ISSUED	31/03/25

TYPICAL ACCOMMODATION FLOOR PLAN
25-106 - SK - 10 - A


31/03/2025 1:28:29 PM

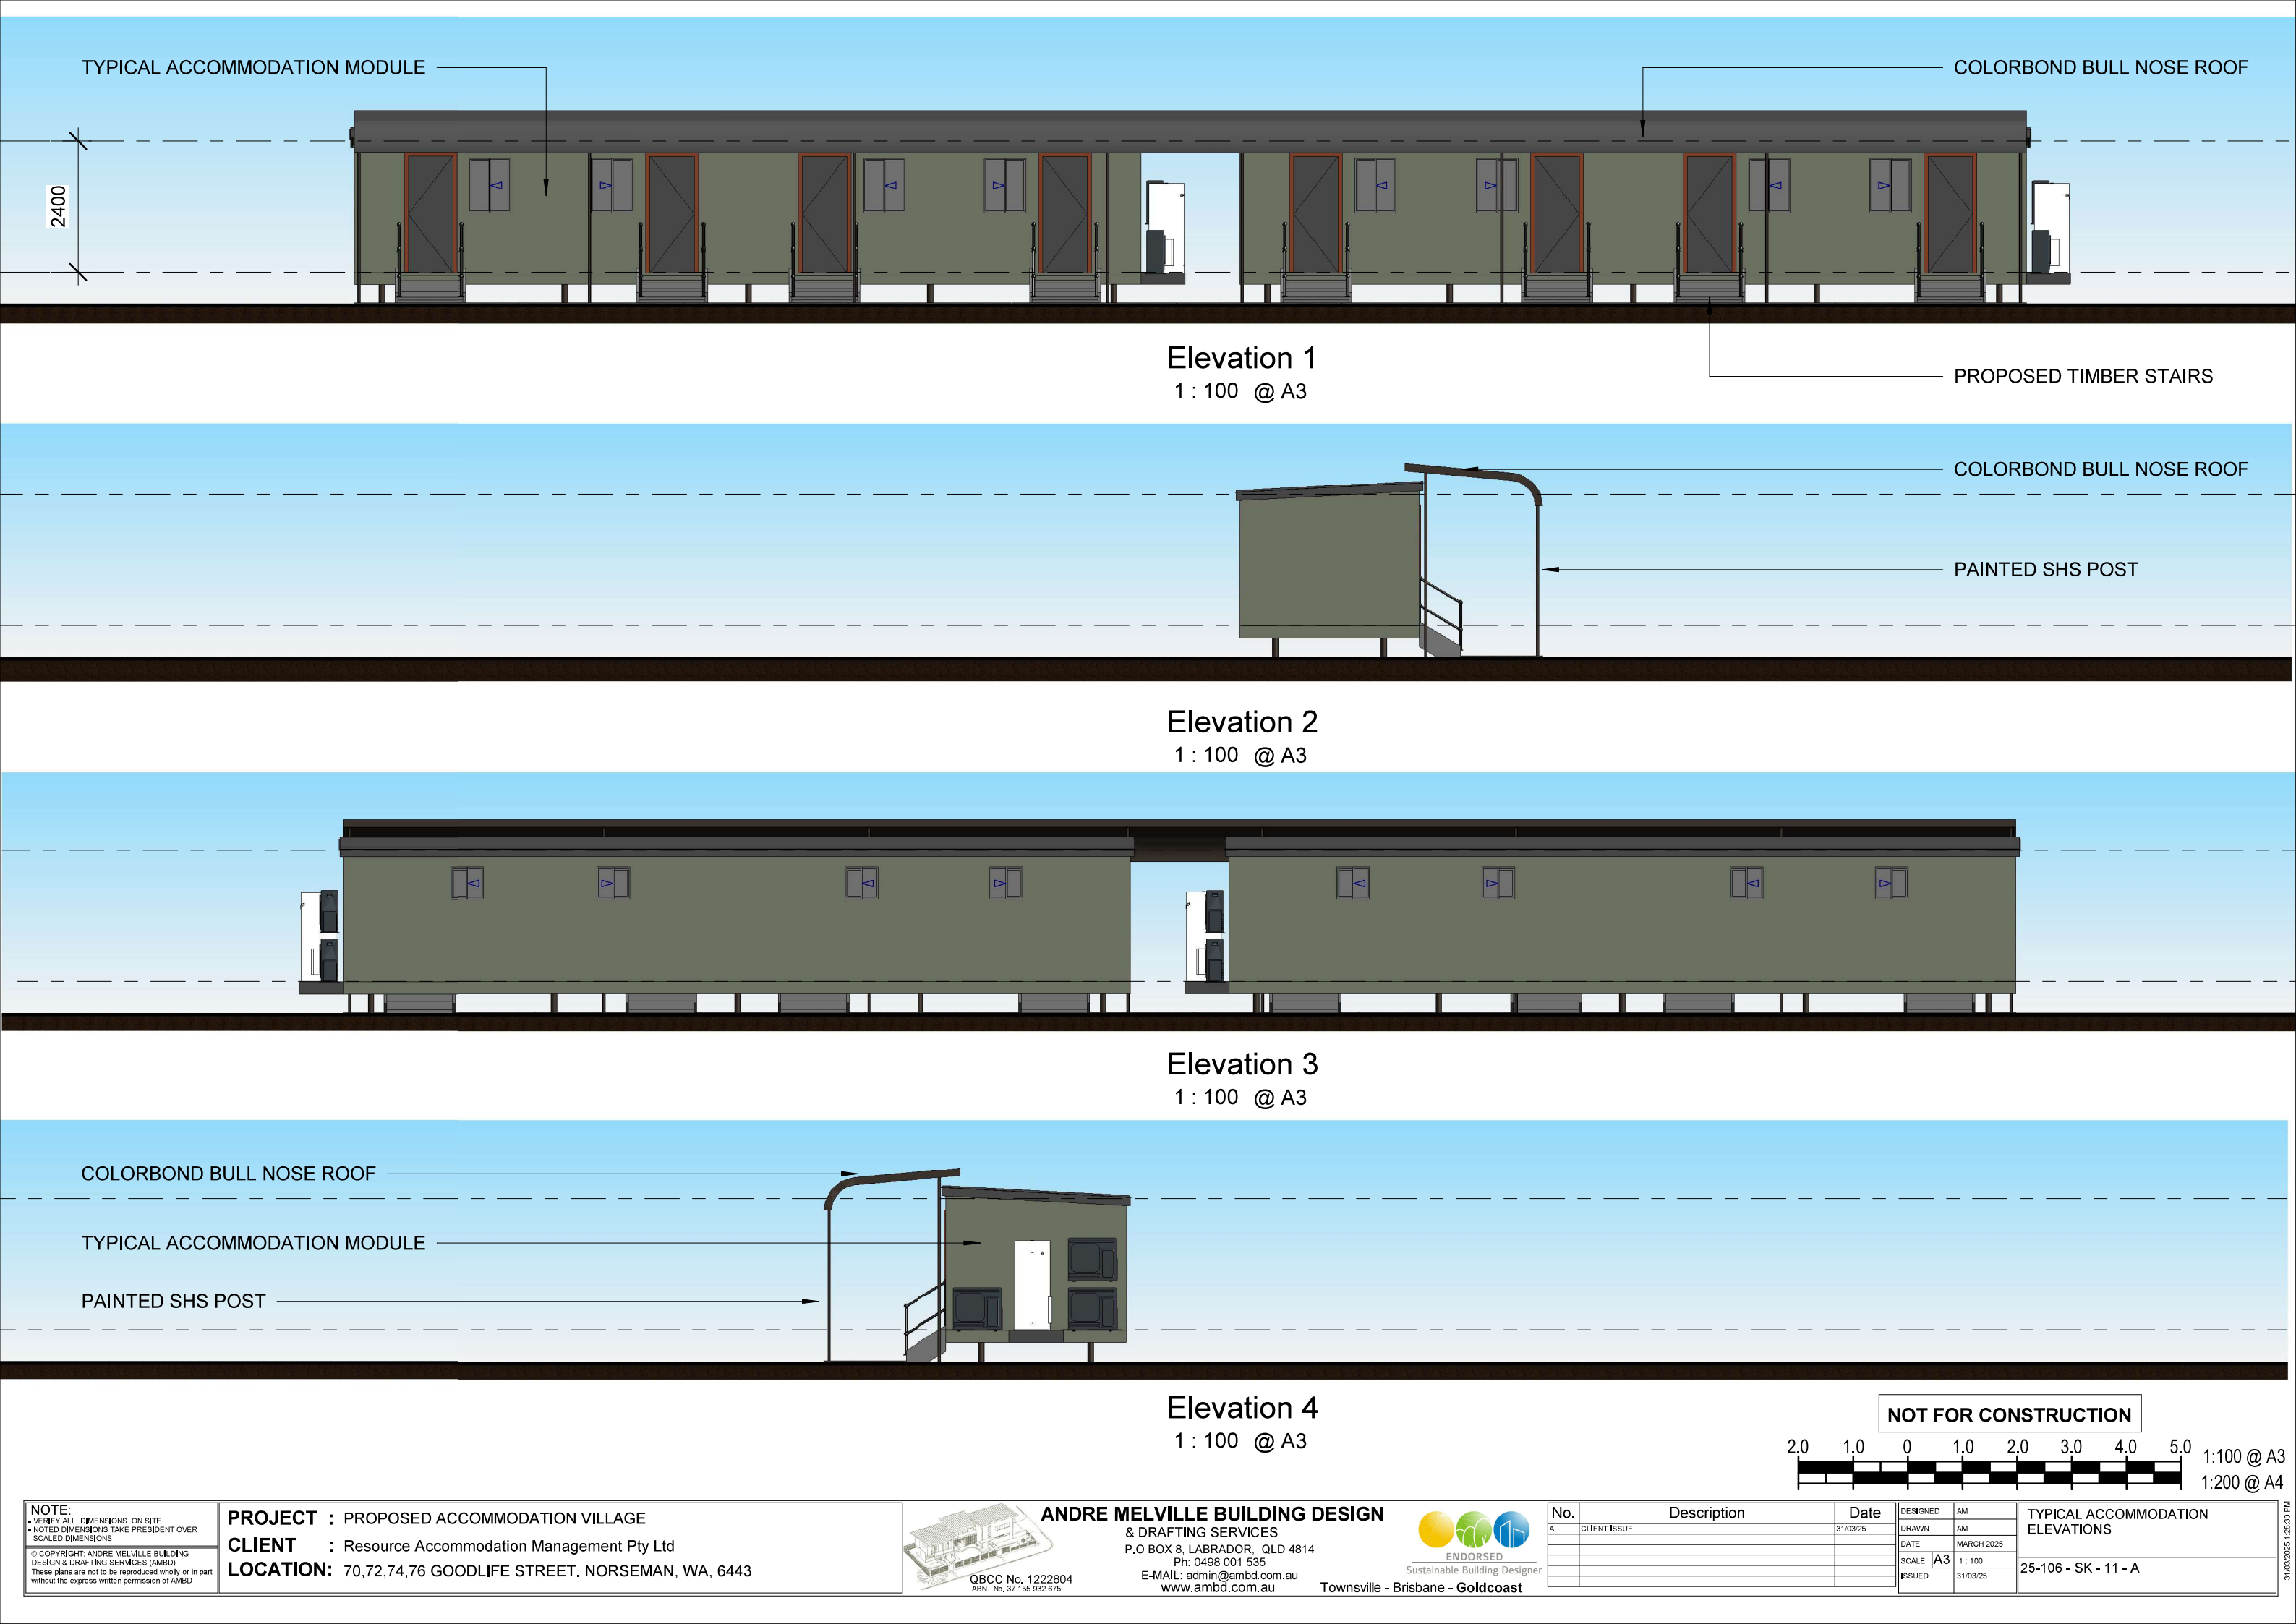


LAUNDRY BUILDING

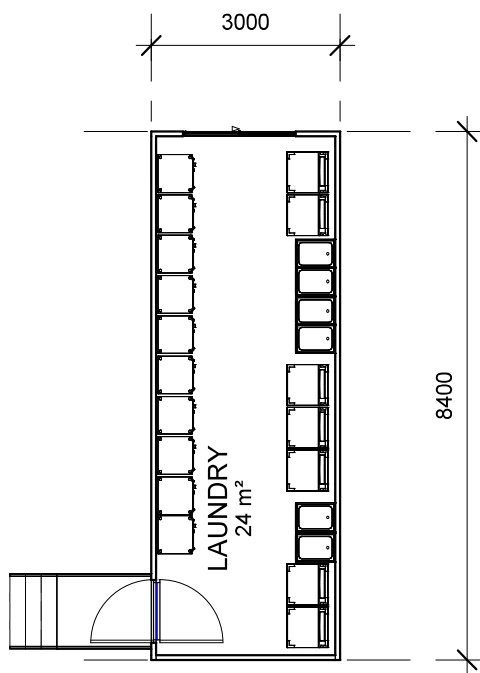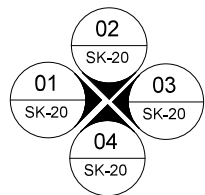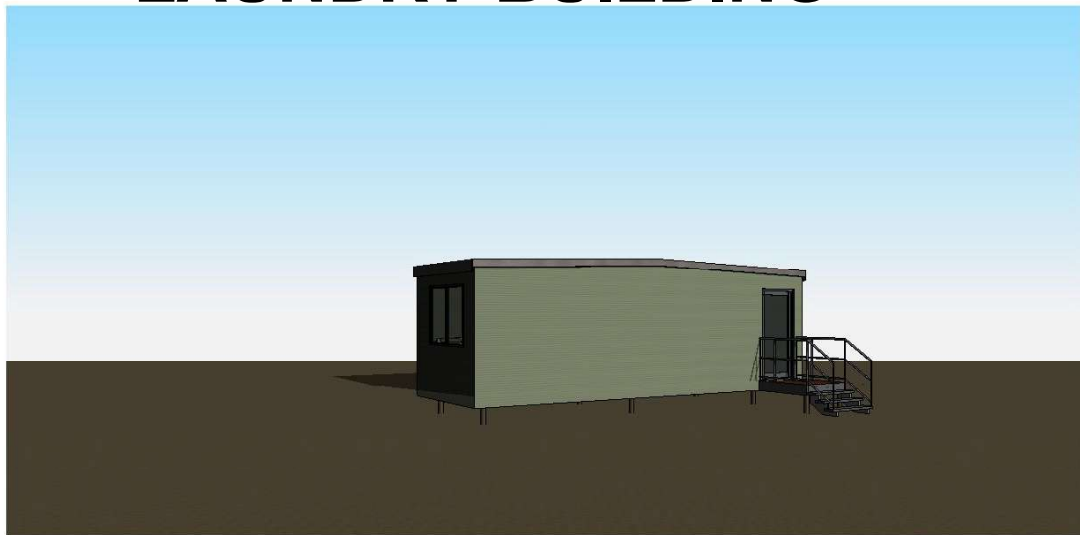


Ground Floor
1 : 100

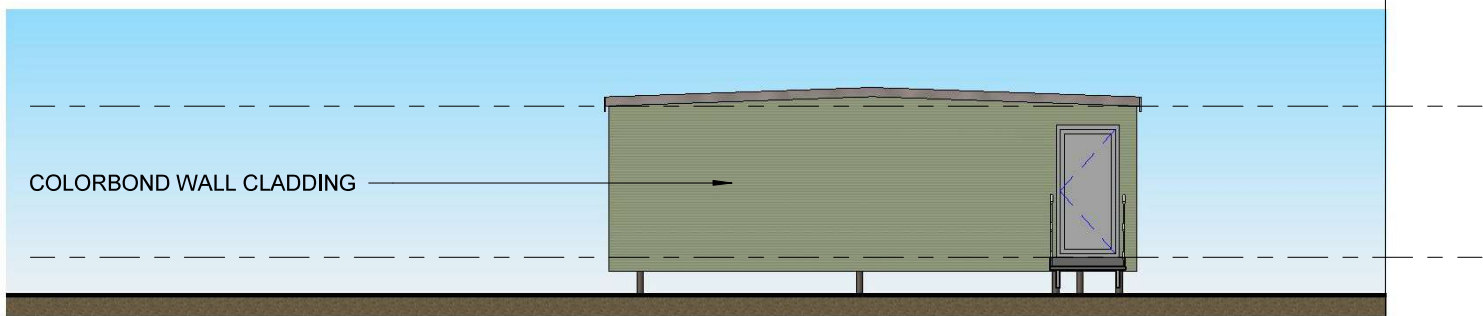


ELEVATION 01
1 : 100

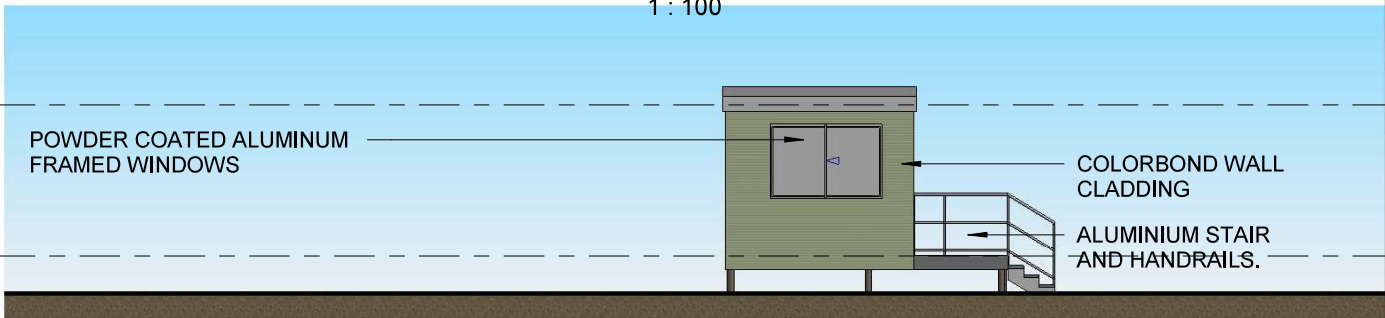


ELEVATION 02
1 : 100

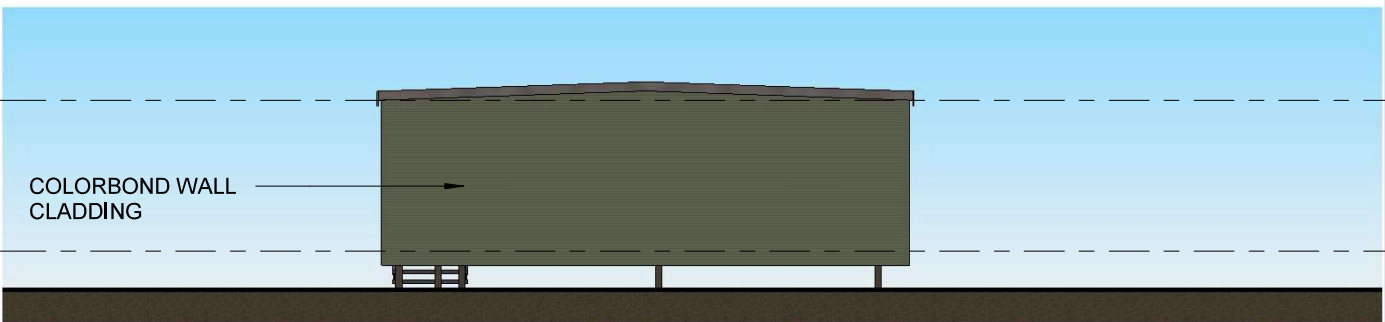

ELEVATION 03
1 : 100

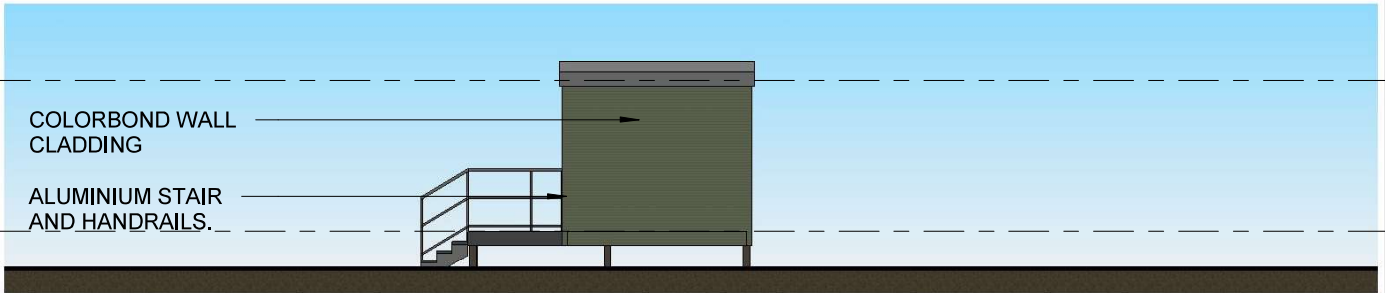

ELEVATION 04
1 : 100

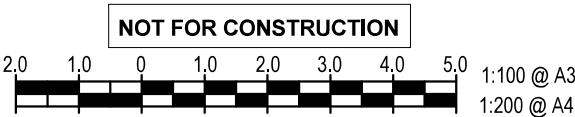

NOTE:
- VERIFY ALL DIMENSIONS ON SITE
- NOTED DIMENSIONS TAKE PRECEDENCE OVER
SCALED DIMENSIONS
© COPYRIGHT ANDRE MELVILLE BUILDING
DESIGN & DRAFTING SERVICES (AMBD)
These plans are not to be reproduced wholly or in part
without the express written permission of AMBD

PROJECT : PROPOSED ACCOMMODATION VILLAGE
CLIENT : Resource Accommodation Management Pty Ltd
LOCATION: 70,72,74,76 GOODLIFE STREET, NORSEMAN, WA, 6443



ANDRE MELVILLE BUILDING DESIGN
& DRAFTING SERVICES
P.O BOX 8, LABRADOR, QLD 4814
Ph: 0498 001 535
E-MAIL: admin@ambd.com.au
www.ambd.com.au

QBCC No. 1222804
ABN No. 37 155 932 675








Townsville - Brisbane - Goldcoast

No.	Description	Date	DESIGNED	AM	LAUNDRY BUILDING FLOOR PLAN AND ELEVATIONS
A	CLIENT ISSUE	31/03/25	DRAWN	AM	
			DATE	MARCH 2025	
			SCALE	A3 1 : 100	
			ISSUED	31/03/25	25-106 - SK-20 - A

31/03/2025 1:23:46 PM


ICE BUILDING

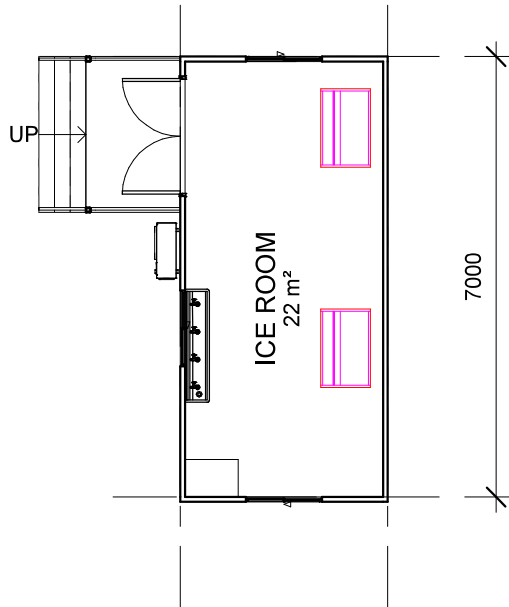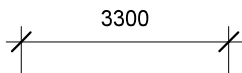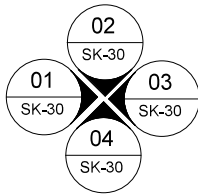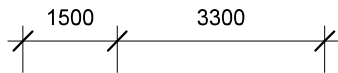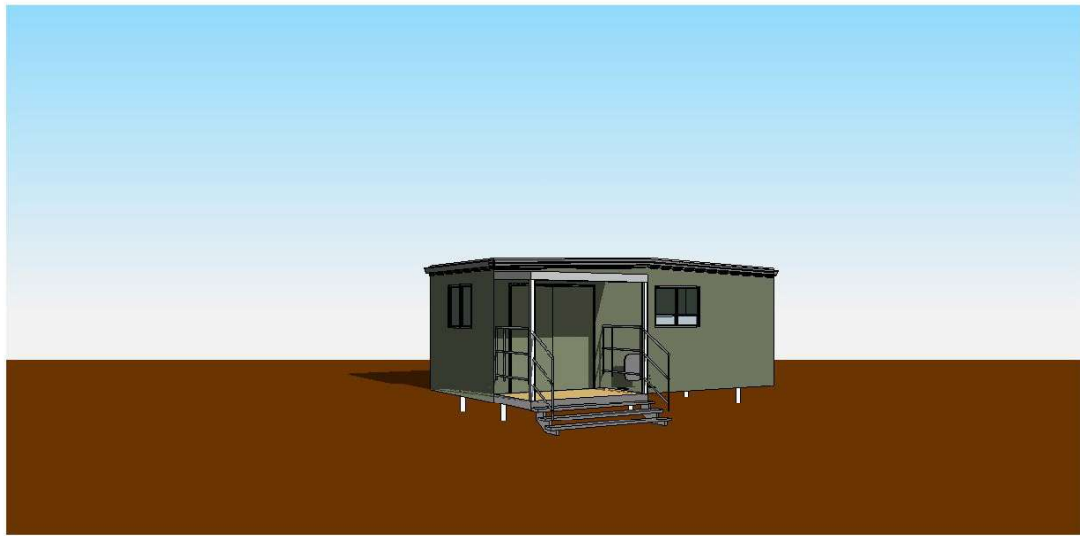


Ground Floor
1 : 100



ELEVATION 01
1 : 100

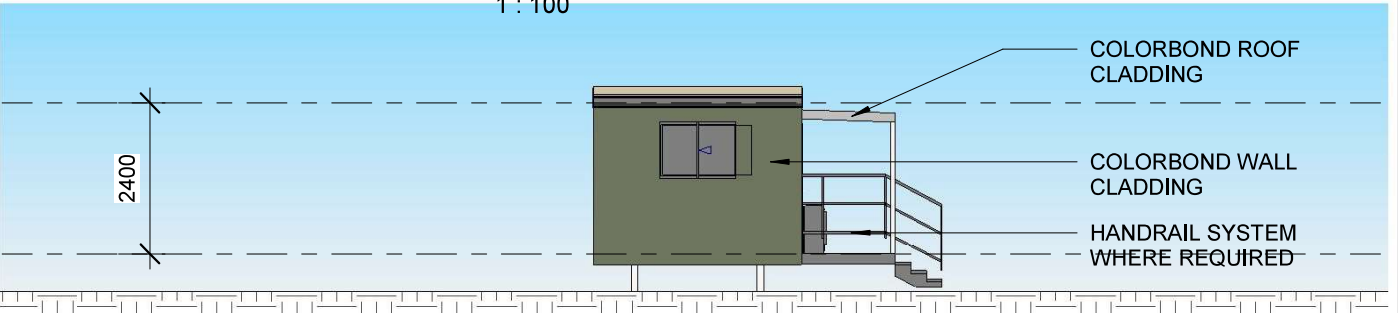

ELEVATION 02
1 : 100

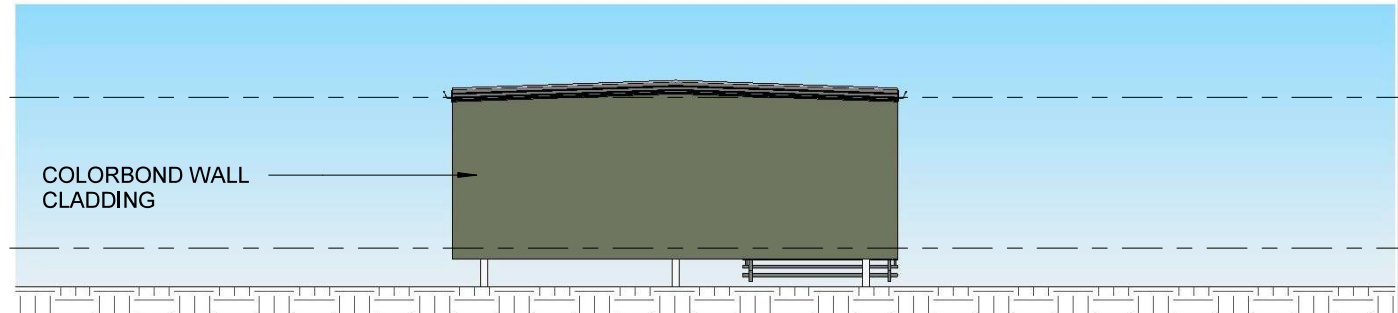

ELEVATION 03
1 : 100



ELEVATION 04
1 : 100

THESE PLANS ARE TO BE READ
INCONJUNCTION WITH STANDARD
ATCO APPROVED PLAN.

NOTE:
ALL STAIRS AND RAMPS MUST HAVE THE MINIMUM SLIP- RESISTANCE
AS NOMINATED BY THE NATIONAL CODE OF CONSTRUCTION (N.C.C)
VOLUME 1

NOT FOR CONSTRUCTION



NOTE:
- VERIFY ALL DIMENSIONS ON SITE
- NOTED DIMENSIONS TAKE PRECEDENCE OVER
SCALED DIMENSIONS
© COPYRIGHT: ANDRE MELVILLE BUILDING
DESIGN & DRAFTING SERVICES (AMBD)
These plans are not to be reproduced wholly or in part
without the express written permission of AMBD

PROJECT : PROPOSED ACCOMMODATION VILLAGE
CLIENT : Resource Accommodation Management Pty Ltd
LOCATION: 70,72,74,76 GOODLIFE STREET, NORSEMAN, WA, 6443



QBCC No. 1222804
ABN No. 37 159 932 675

ANDRE MELVILLE BUILDING DESIGN
& DRAFTING SERVICES
P.O BOX 8, LABRADOR, QLD 4814
Ph: 0498 001 535
E-MAIL: admin@ambd.com.au
www.ambd.com.au






No.	Description	Date
A	CLIENT ISSUE	31/03/25

DESIGNED	AM
DRAWN	AM
DATE	MARCH 2025
SCALE	A3 1 : 100
ISSUED	31/03/25


ICE BUILDING FLOOR PLAN AND ELEVATIONS
25-106 - SK-30 - A

31/03/2025 1:40:46 PM


BBQ/ SHELTER

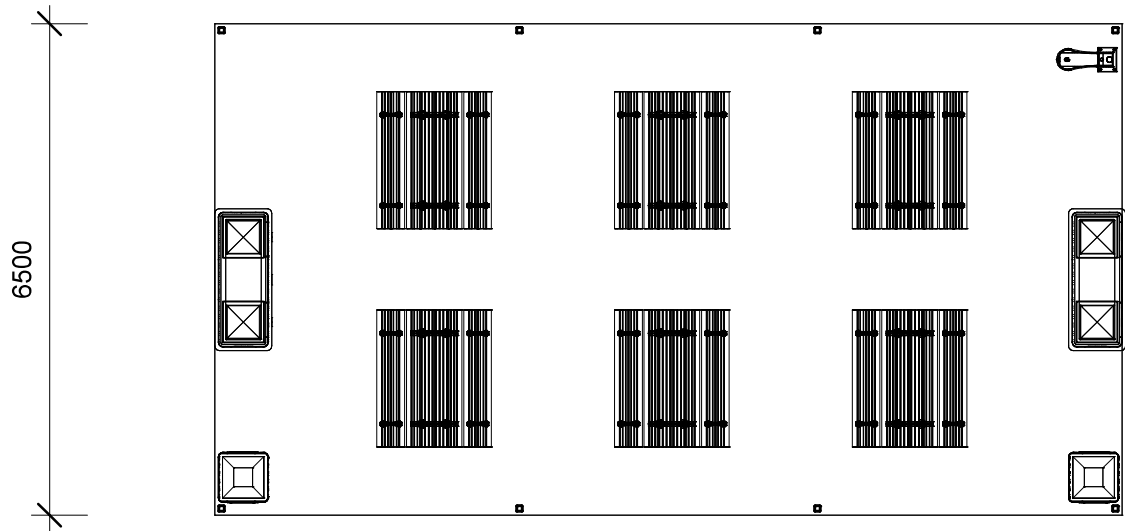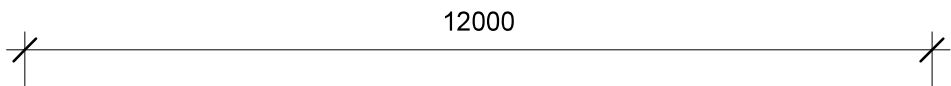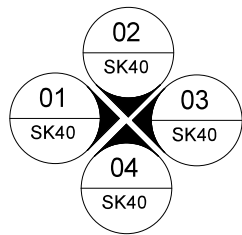


FLOOR PLAN
1 : 100

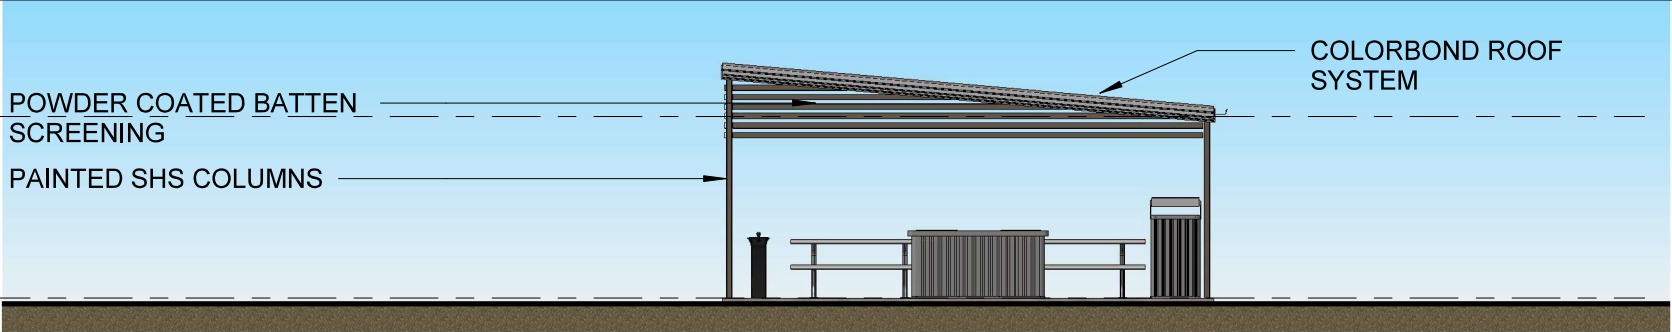


ELEVATION 01
1 : 100

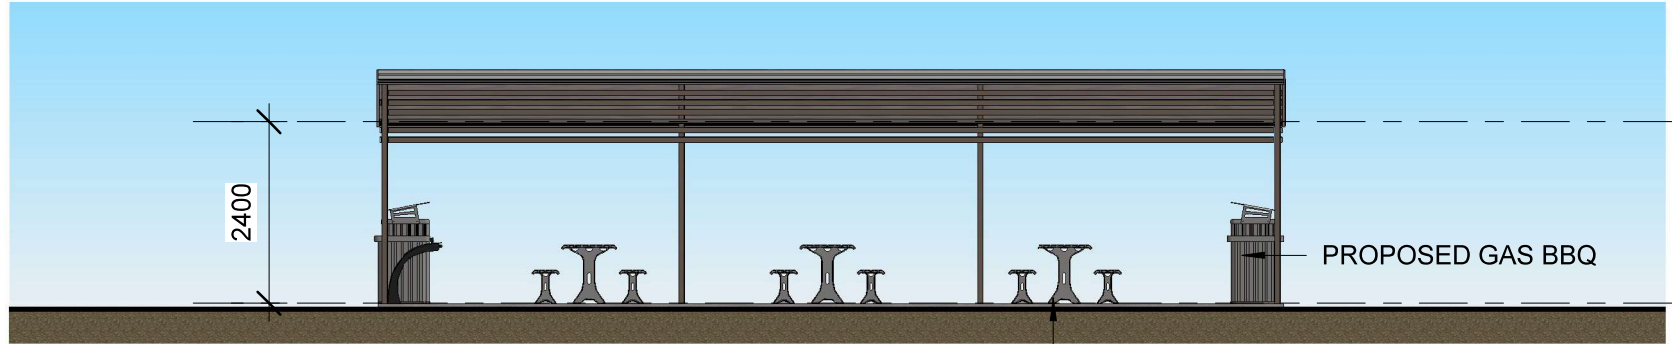


ELEVATION 02
1 : 100

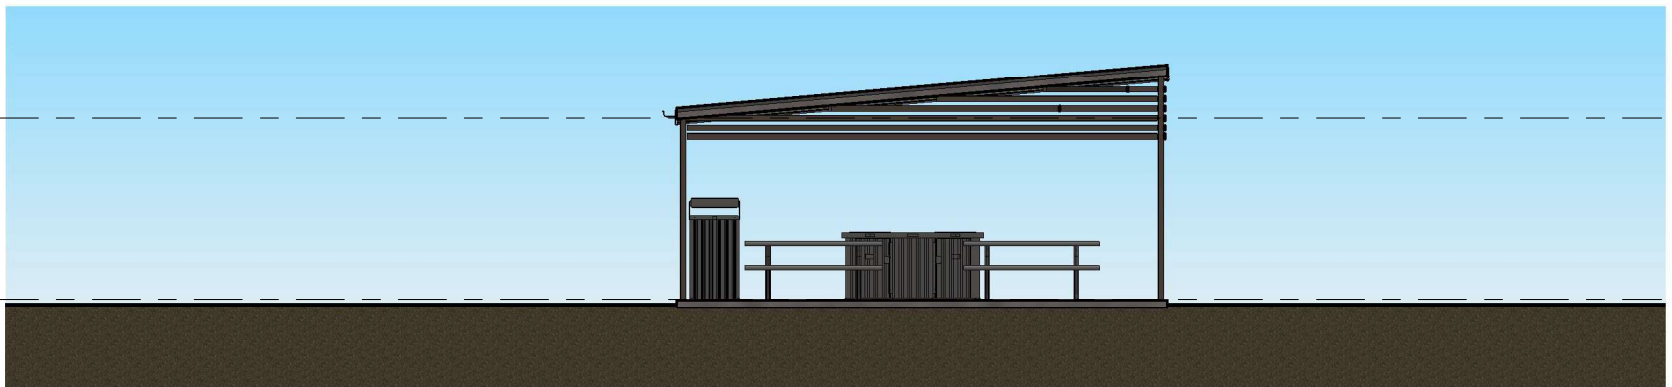

ELEVATION 03
1 : 100

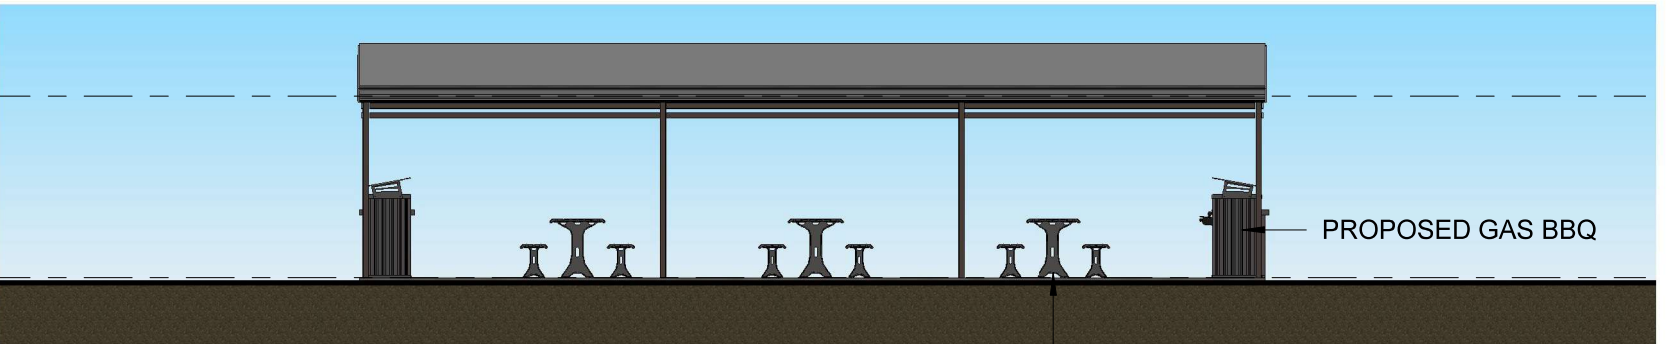

ELEVATION 04
1 : 100

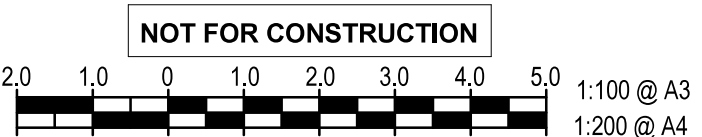

NOTE:
- VERIFY ALL DIMENSIONS ON SITE
- NOTED DIMENSIONS TAKE PRESEDENT OVER SCALED DIMENSIONS
© COPYRIGHT: ANDRE MELVILLE BUILDING DESIGN & DRAFTING SERVICES (AMBD)
These plans are not to be reproduced wholly or in part without the express written permission of AMBD

PROJECT : PROPOSED ACCOMMODATION VILLAGE
CLIENT : Resource Accommodation Management Pty Ltd
LOCATION: 70,72,74,76 GOODLIFE STREET, NORSEMAN, WA, 6443


QBCC No. 1222804
ABN No. 37 156 932 675

ANDRE MELVILLE BUILDING DESIGN & DRAFTING SERVICES
P.O BOX 8, LABRADOR, QLD 4814
Ph: 0498 001 535
E-MAIL: admin@ambd.com.au
www.ambd.com.au


ENDORSED
Sustainable Building Designer
Townsville - Brisbane - Goldcoast

No.	Description	Date	DESIGNED	AM	BBQ/ SHELTER FLOOR PLAN AND ELEVATIONS
A	CLIENT ISSUE	31/03/25	DRAWN	AM	
			DATE	MARCH 2025	
			SCALE	A3 1 : 100	
			ISSUED	31/03/25	
					25-106 - SK40 - A


SITE SHED/ LINEN

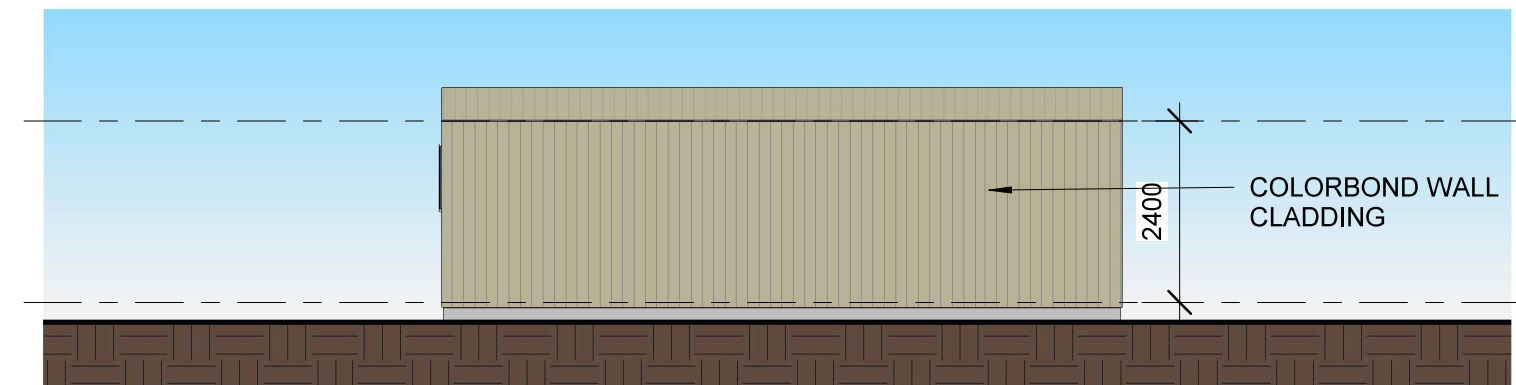

ELEVATION 1
1 : 100 @ A3

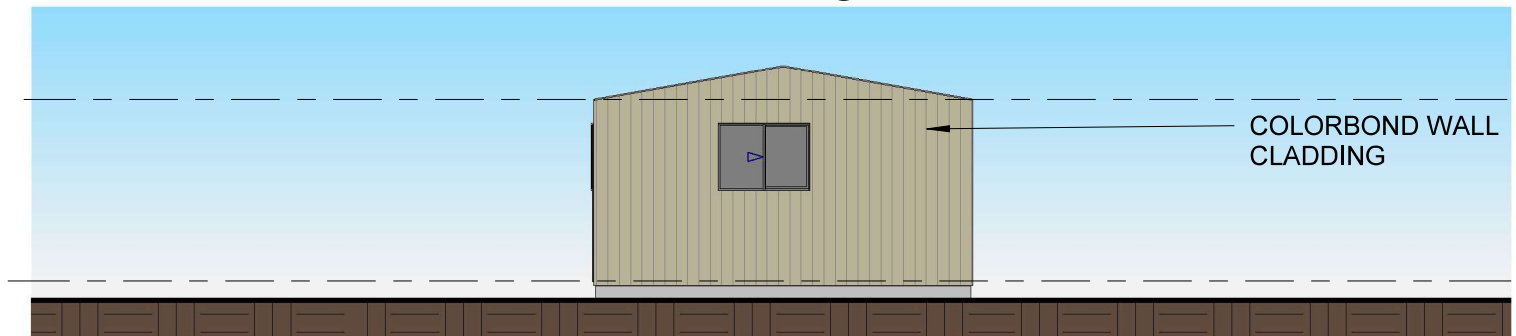

ELEVATION 2
1 : 100 @ A3



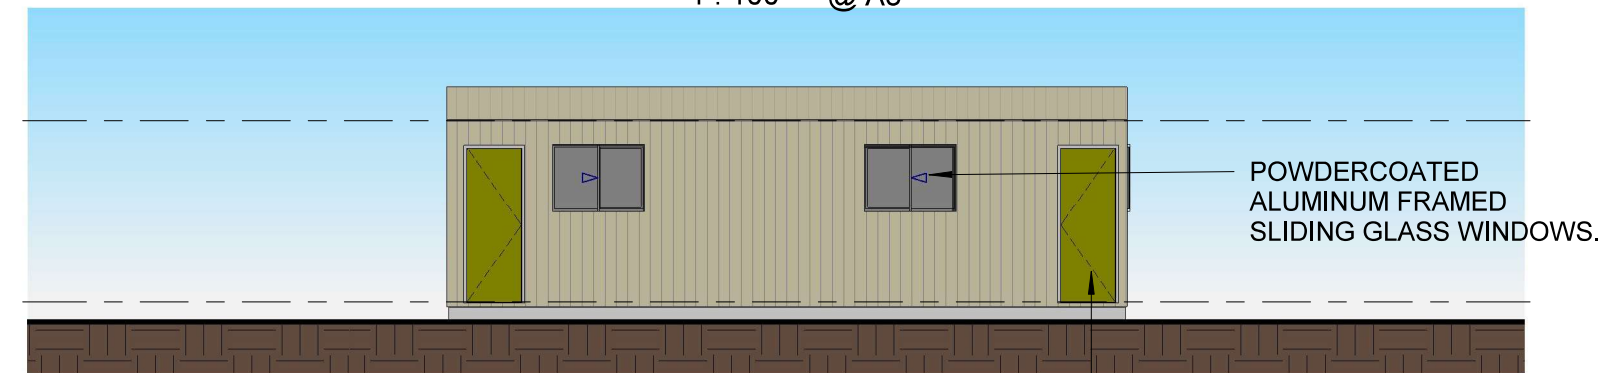


ELEVATION 3
1 : 100 @ A3



ELEVATION 4
1 : 100 @ A3

NOT FOR CONSTRUCTION

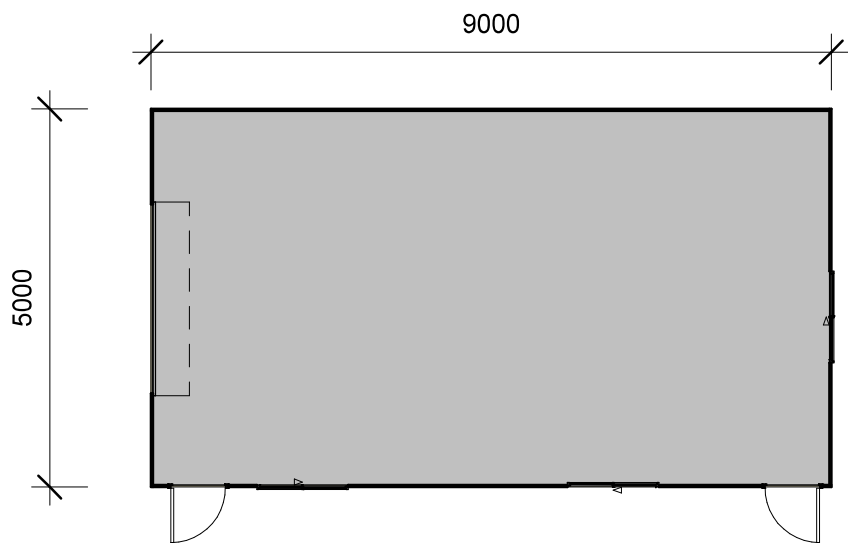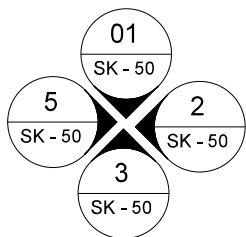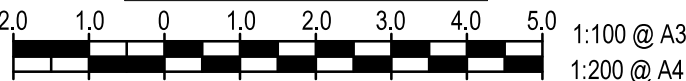

FLOOR PLAN
1 : 100 @ A3

NOTE: • VERIFY ALL DIMENSIONS ON SITE • NOTED DIMENSIONS TAKE PRESEDENT OVER SCALED DIMENSIONS © COPYRIGHT: ANDRE MELVILLE BUILDING DESIGN & DRAFTING SERVICES (AMBD) These plans are not to be reproduced wholly or in part without the express written permission of AMBD	PROJECT : PROPOSED ACCOMMODATION VILLAGE	
	CLIENT : Resource Accommodation Management Pty Ltd	
	LOCATION: 70,72,74,76 GOODLIFE STREET. NORSEMAN, WA, 6443	



ANDRE MELVILLE BUILDING DESIGN
& DRAFTING SERVICES
P.O BOX 8, LABRADOR, QLD 4814
Ph: 0498 001 535
E-MAIL: admin@ambd.com.au
www.ambd.com.au



No.	Description	Date	DESIGNED	AM	RECREATION/ ABLUTIONS BUILDING ELEVATIONS
A	CONCEPT PLANS	31/03/25	DRAWN	AM	
			DATE	MARCH 2025	
			SCALE	A3 1 : 100	
			ISSUED	31/03/25	25-106 - SK - 50 - A

31/03/2025 2:08:44 PM