


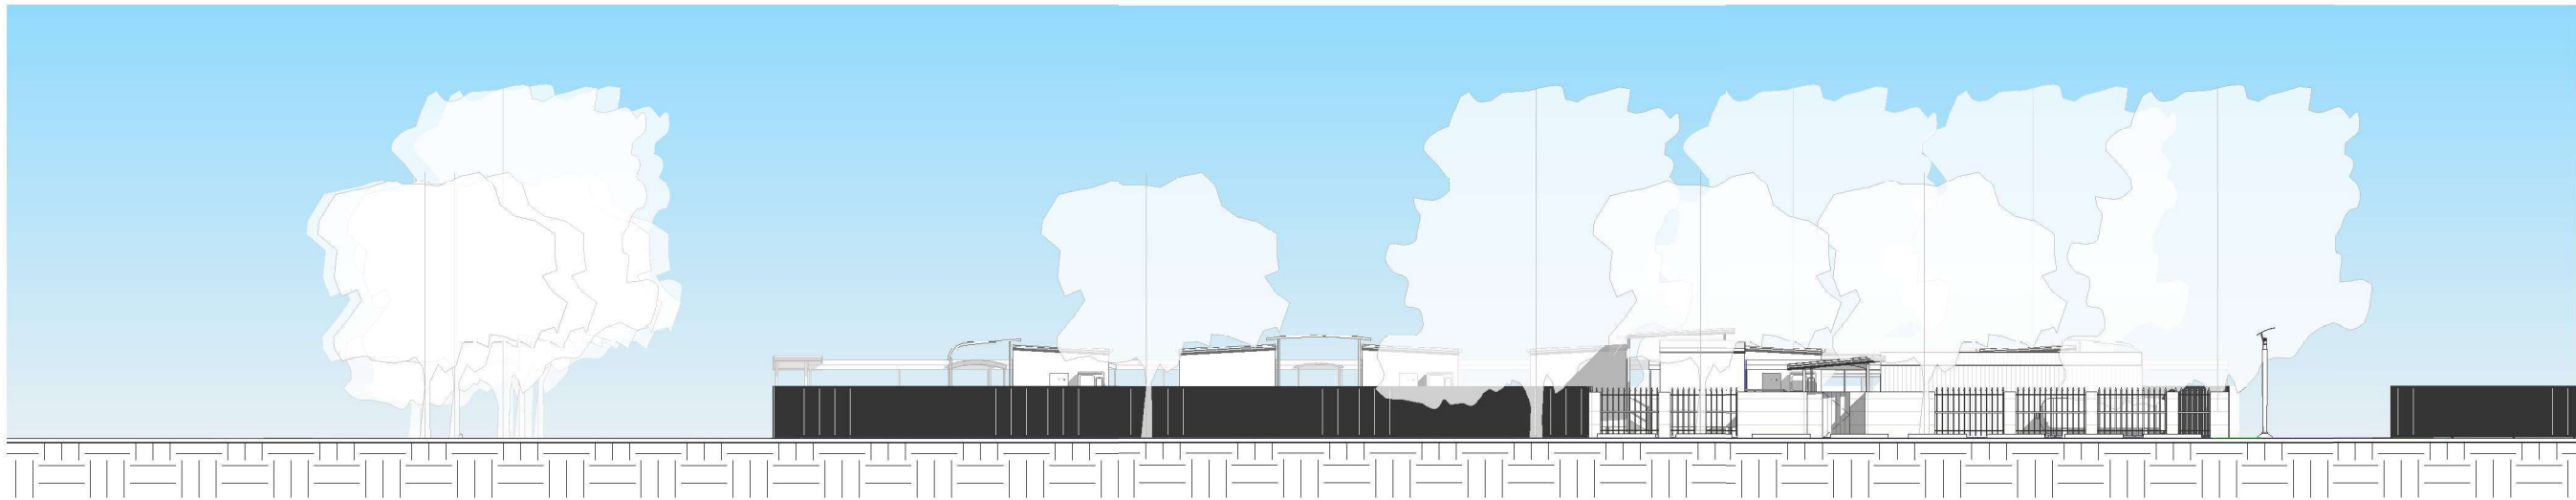

GOODLIFFE STREET ELEVATION
1 : 250@A3



ALSOPP STREET ELEVATION
1 : 250@A3



REAR LANE ELEVATION
1 : 250@A3

NOT FOR CONSTRUCTION