
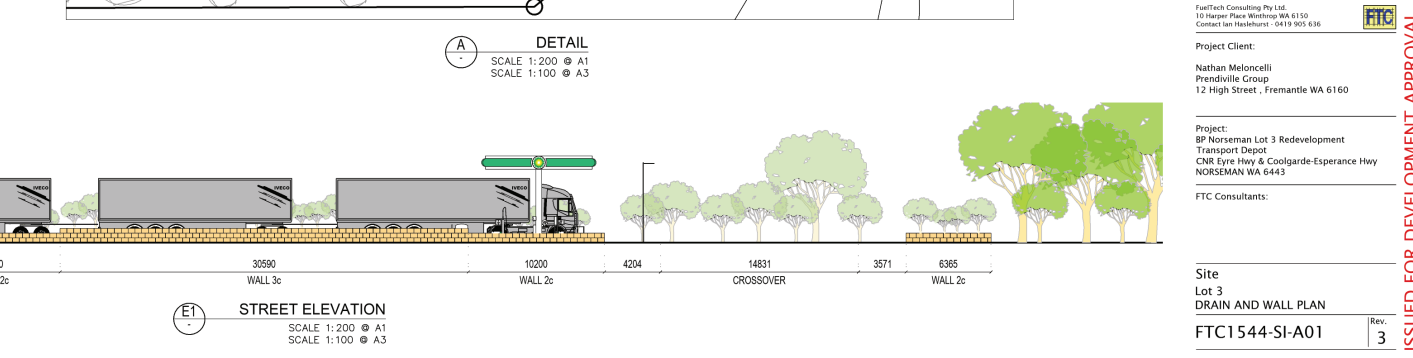
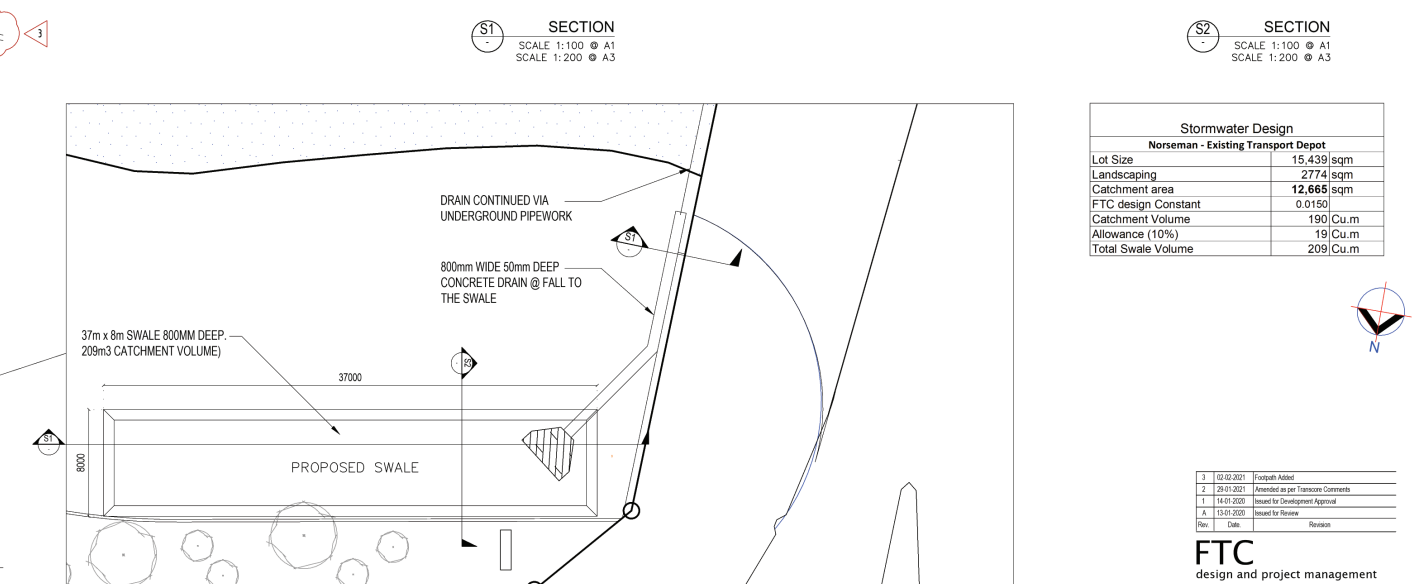


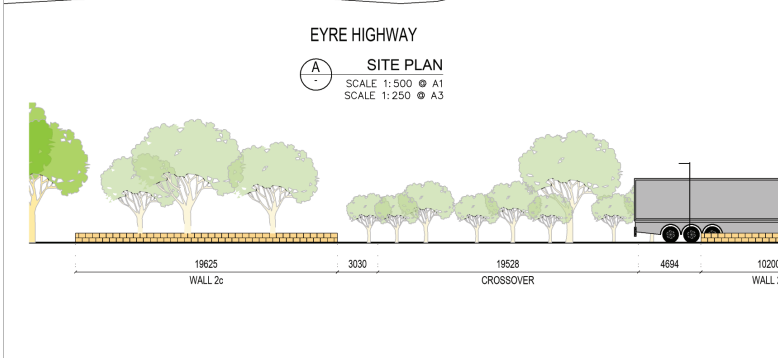

Stormwater Design	
Norseman - Existing Transport Depot	
Lot Size	15,439 sqm
Landscaping	2774 sqm
Catchment area	12,665 sqm
FTC design Constant	0.0150
Catchment Volume	190 Cu.m
Allowance (10%)	19 Cu.m
Total Swale Volume	209 Cu.m

3	02-02-2021	Footpath Added
2	29-01-2021	Amended as per Transcore Comments
1	14-01-2020	Issued for Development Approval
A	13-01-2020	Issued for Review
Rev.	Date	Revision

FTC
design and project management

FuelTech Consulting Pty Ltd.
10 Harper Place Winthrop WA 6150
Contact Ian Haslehurst - 0419 905 636



Project Client:
Nathan Meloncelli
Prendiville Group
12 High Street , Fremantle WA 6160

Project:
BP Norseman Lot 3 Redevelopment
Transport Depot
CNR Eyre Hwy & Coolgarde-Esperance Hwy
NORSEMAN WA 6443

FTC Consultants:

Site
Lot 3
DRAIN AND WALL PLAN

FTC1544-SI-A01	Rev. 3
----------------	-----------