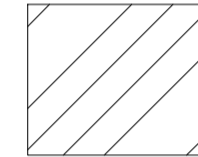
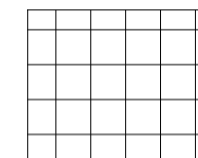

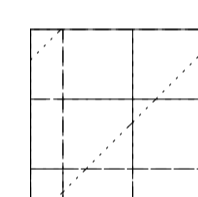
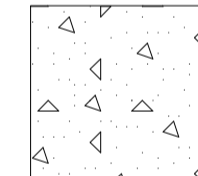
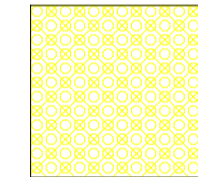
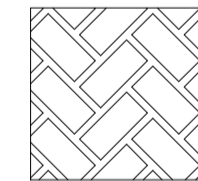
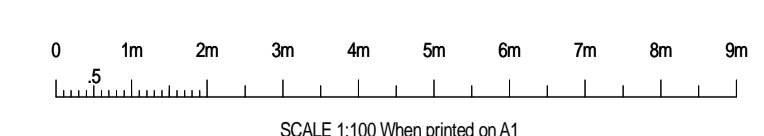
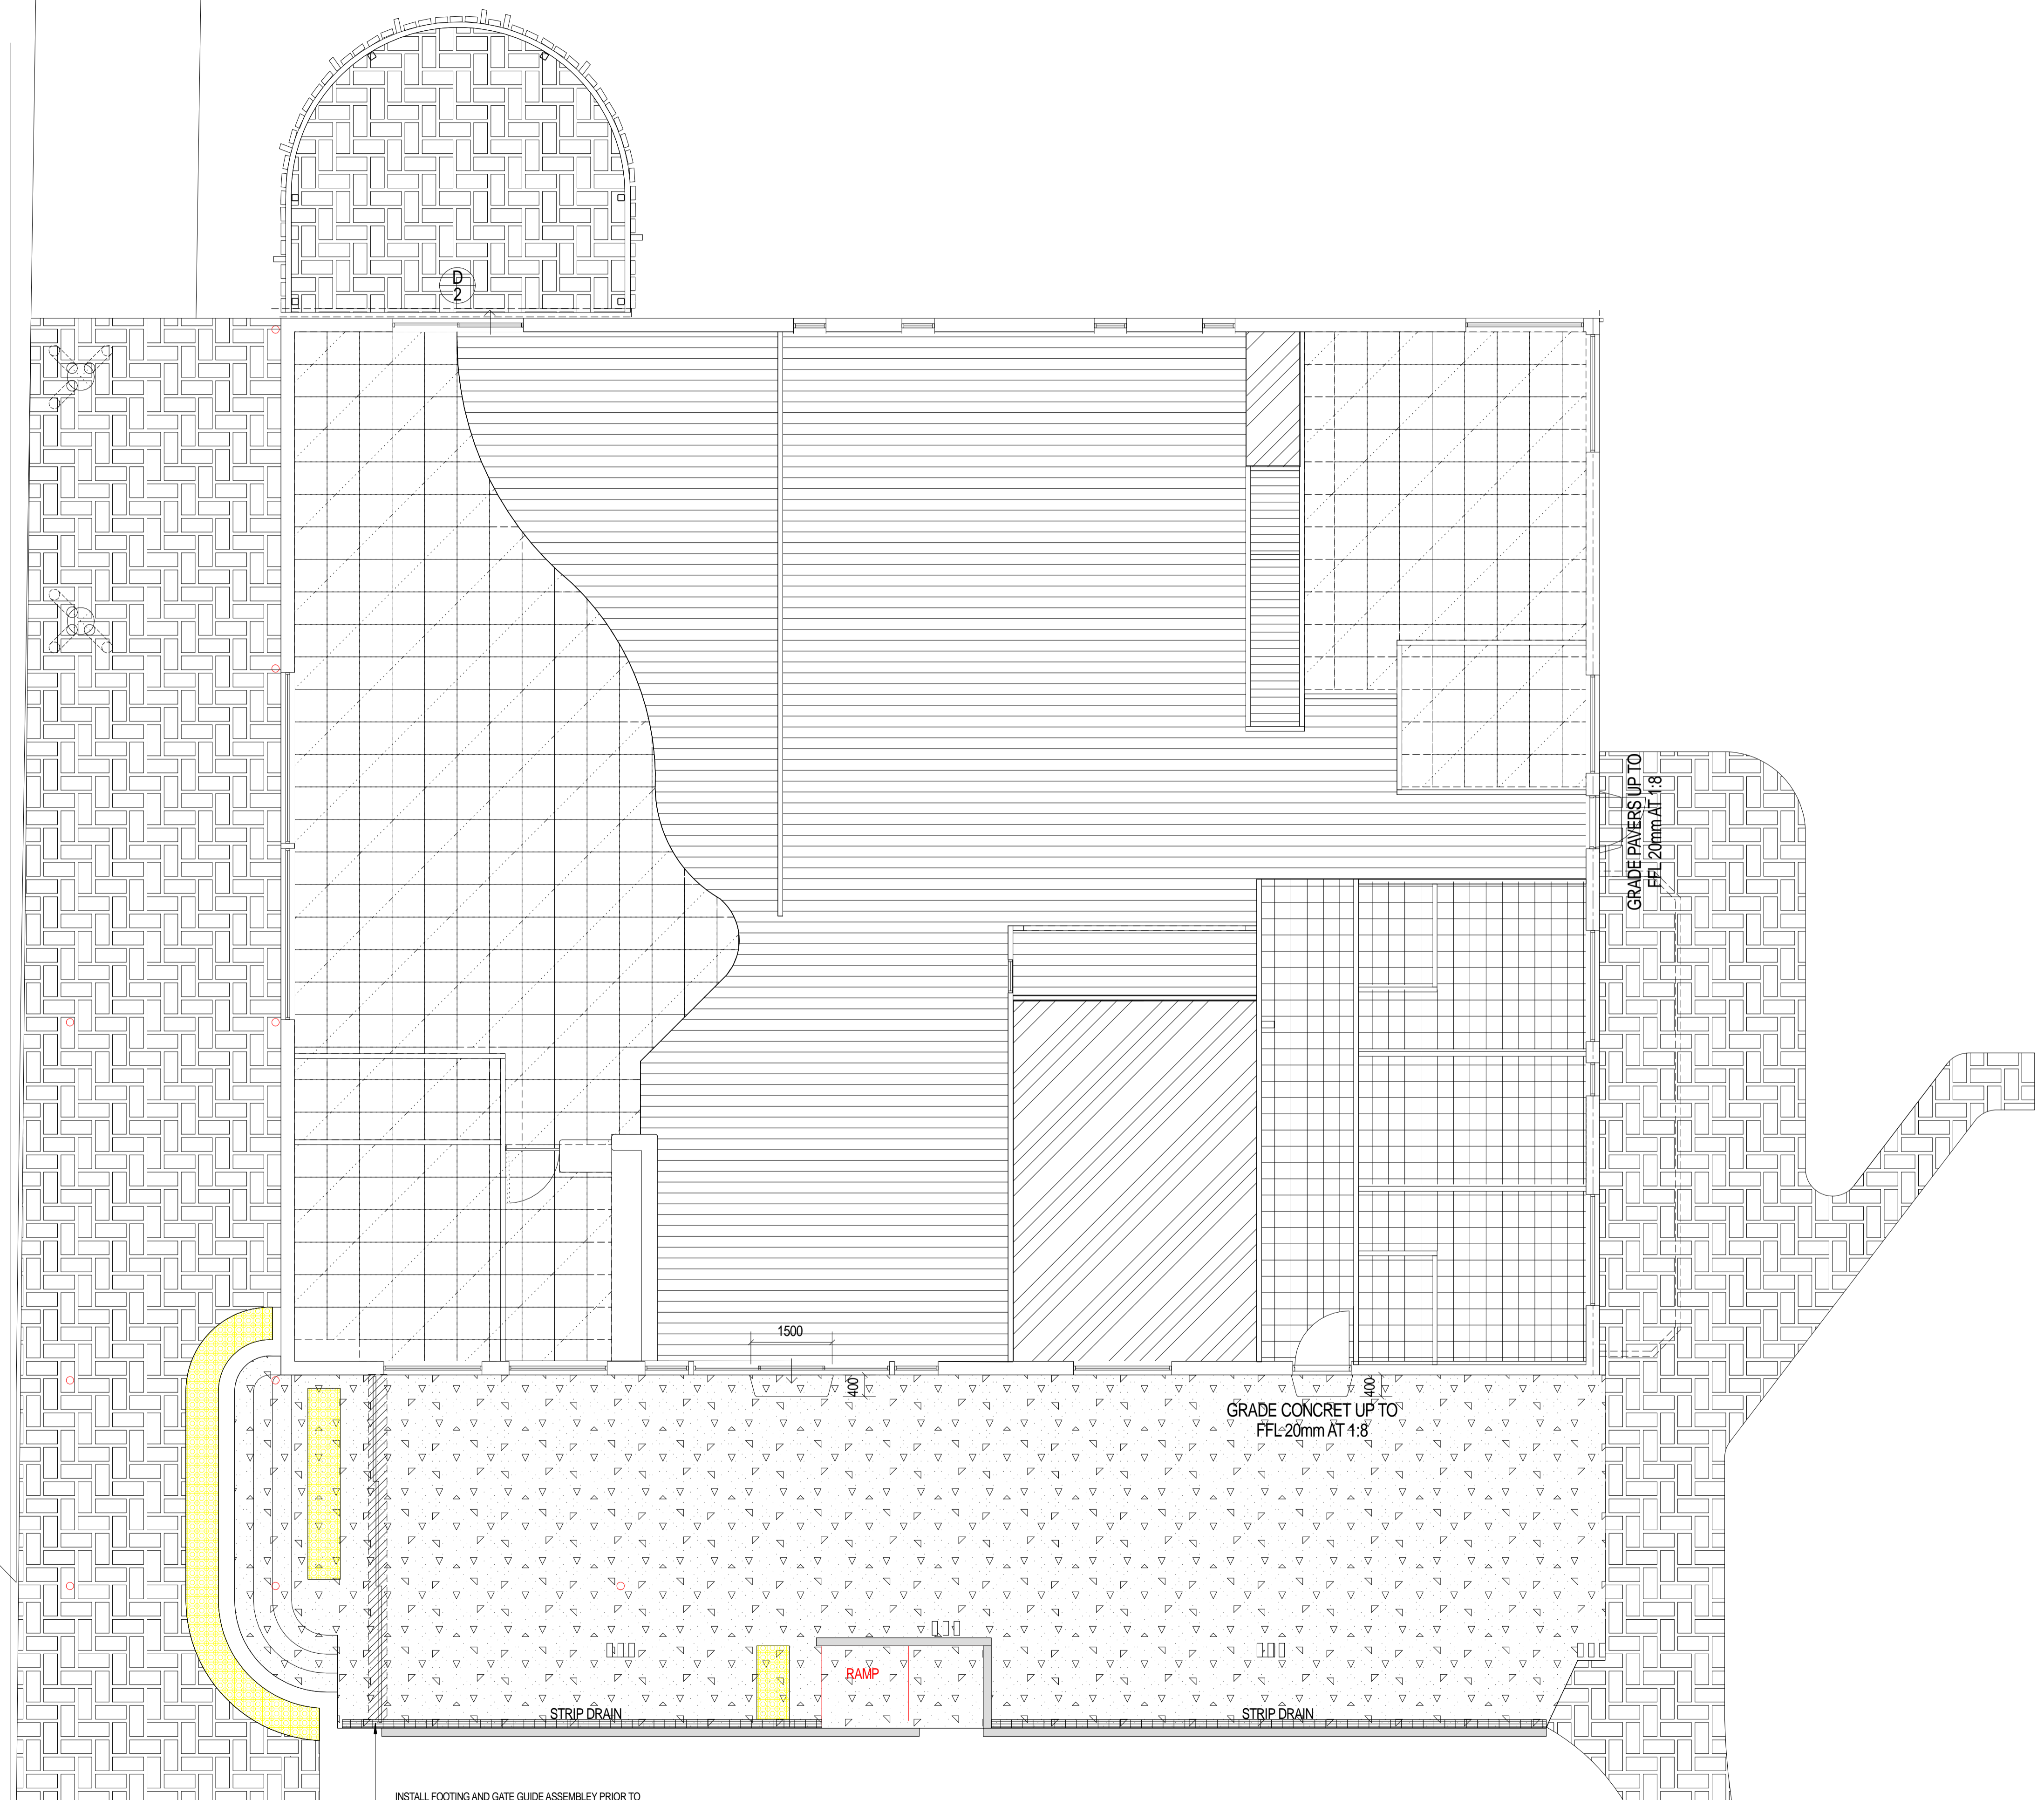


LEGEND

-  SHEET VINYL
-  300 x 300 TILE
-  TIMBER BOARD
-  600 x 600 CARPET TILE
-  CONC EXPOSED AGGREGATE
-  TACTILE INDICATORS
-  PAVING BRICK



CARTMAN DESIGNS
ARCHITECTS
 1000-1111 CARTMAN BLVD PTY LTD
 2210 1818

DO NOT SCALE FROM THIS DRAWING
 This drawing is for reading purposes ONLY and shall be read in conjunction with all other drawings, specifications and instructions issued which relate to this project.

D	ISSUED FOR TENDER	22.10.18
REV	DESCRIPTION	DATE

WOODLANDS CULTURAL COMMUNITY AND VISITORS CENTRE		Date:	Project No.	Drawing:	Sheet no.
Scale 1:50 @ A1		070218	2050	SHIRE OF DUNDAS FLOOR FINISHING PLAN	A090