




9 AMENITIES INT ELEV SCALE 1:25  
A151

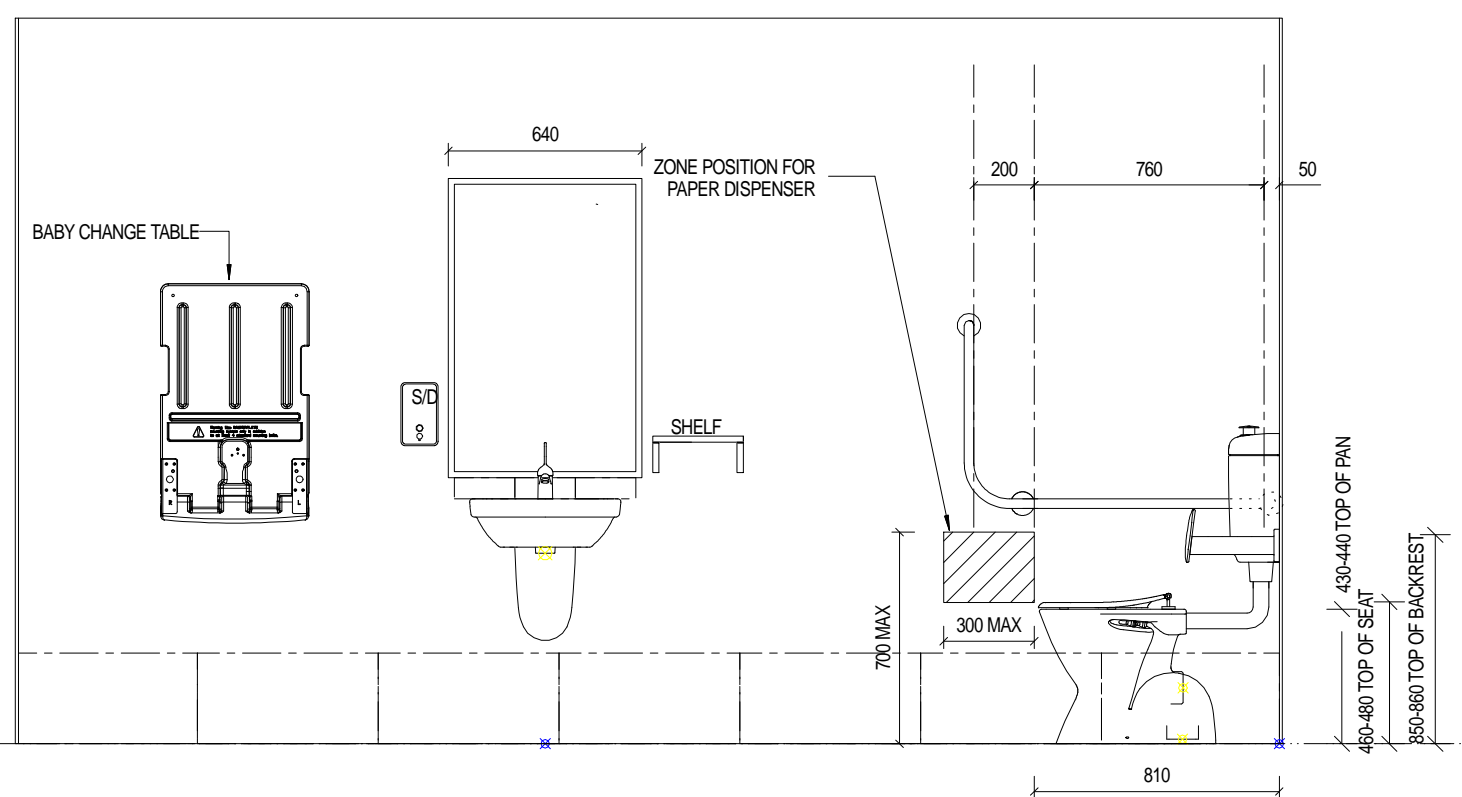


10 AMENITIES INT ELEV SCALE 1:25  
A151

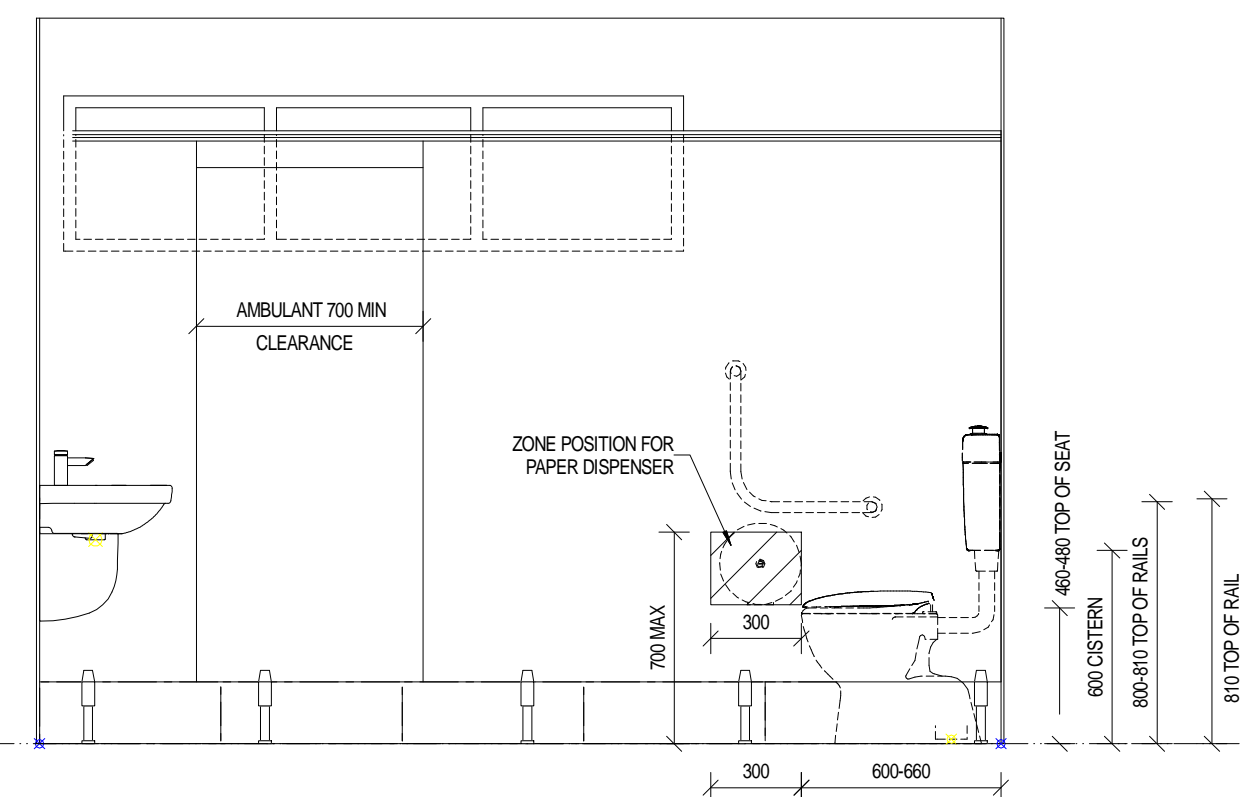


11 AMENITIES INT ELEV SCALE 1:25  
A151

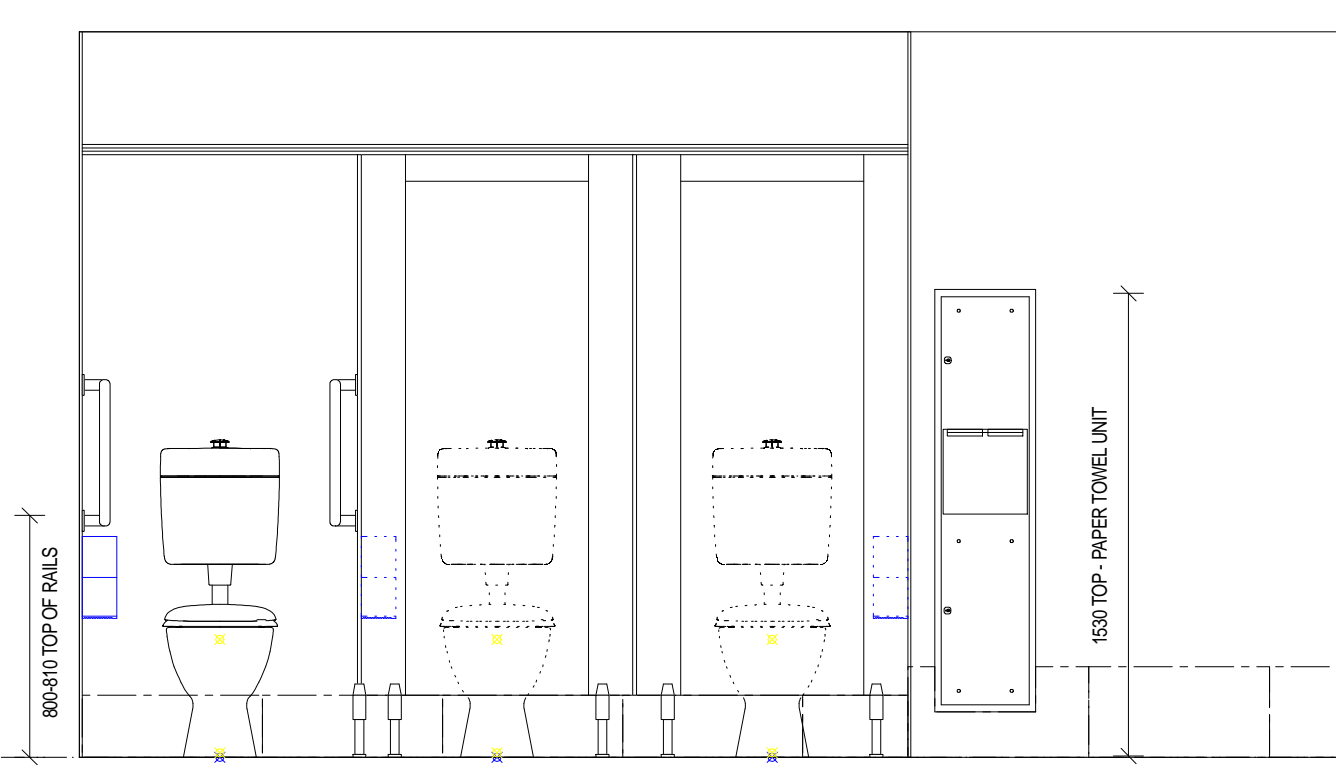


12 AMENITIES INT ELEV SCALE 1:25  
A151

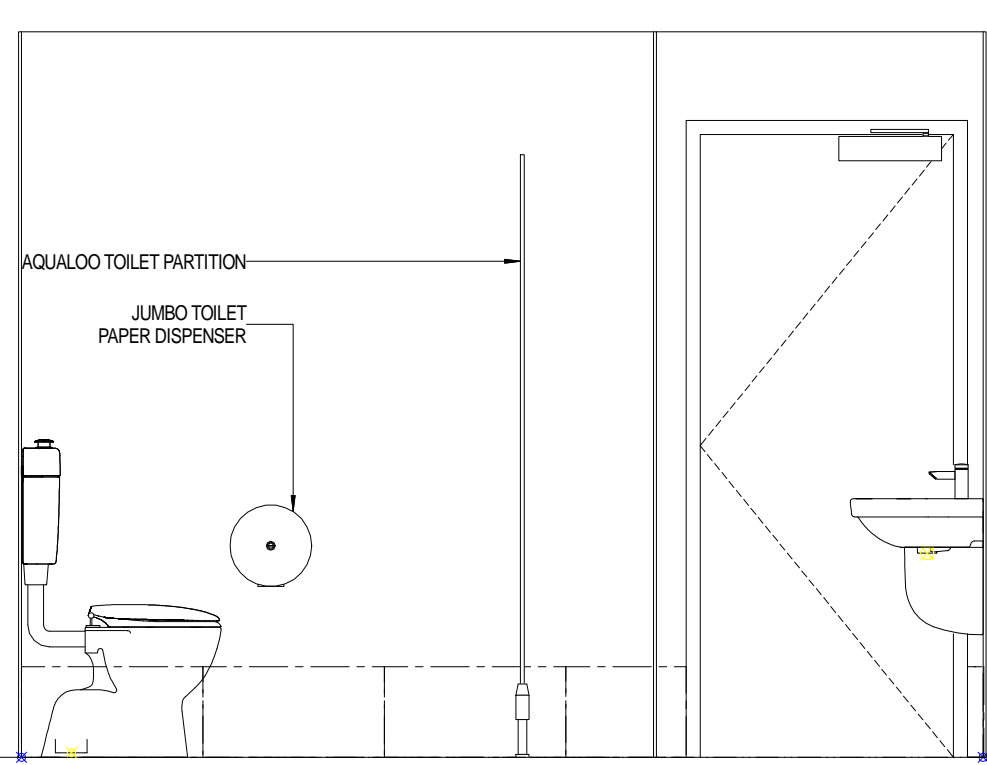


13 AMENITIES INT ELEV SCALE 1:25  
A151

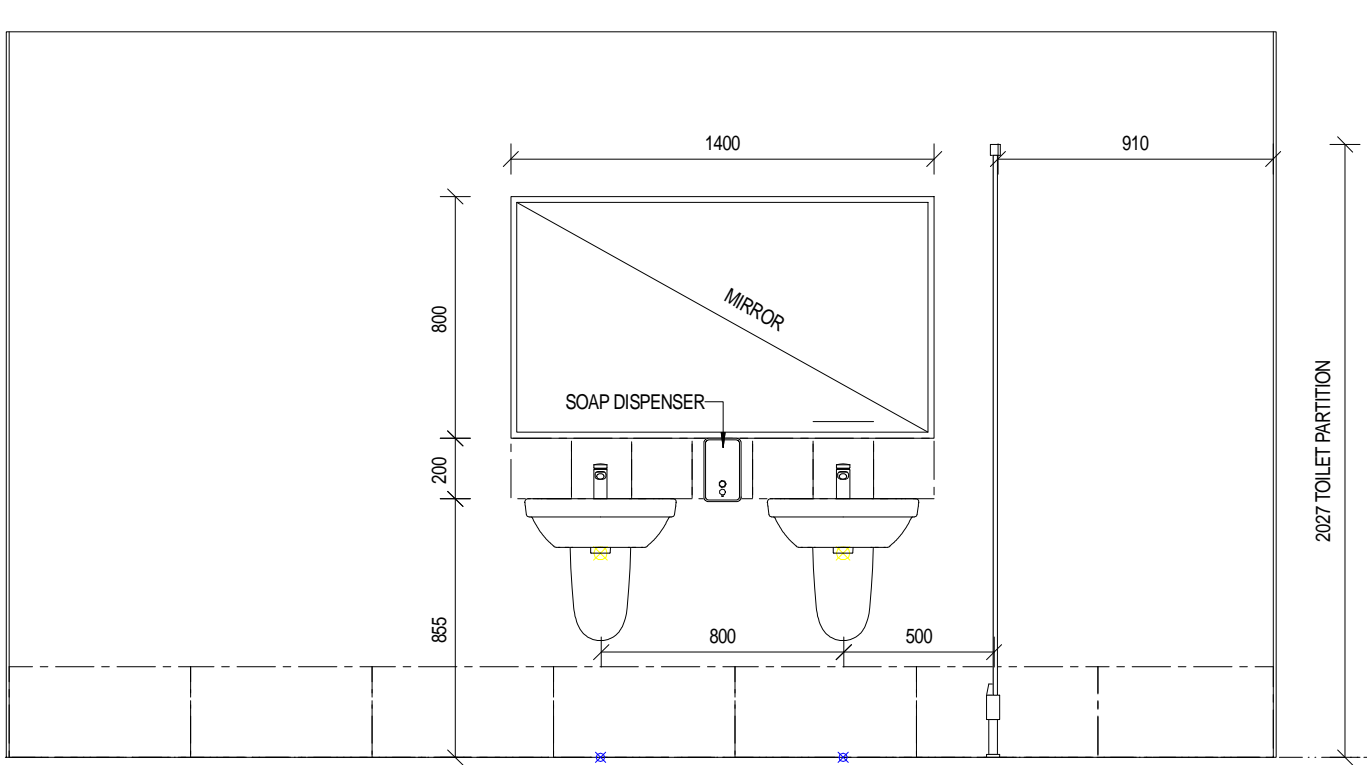


14 AMENITIES INT ELEV SCALE 1:25  
A151

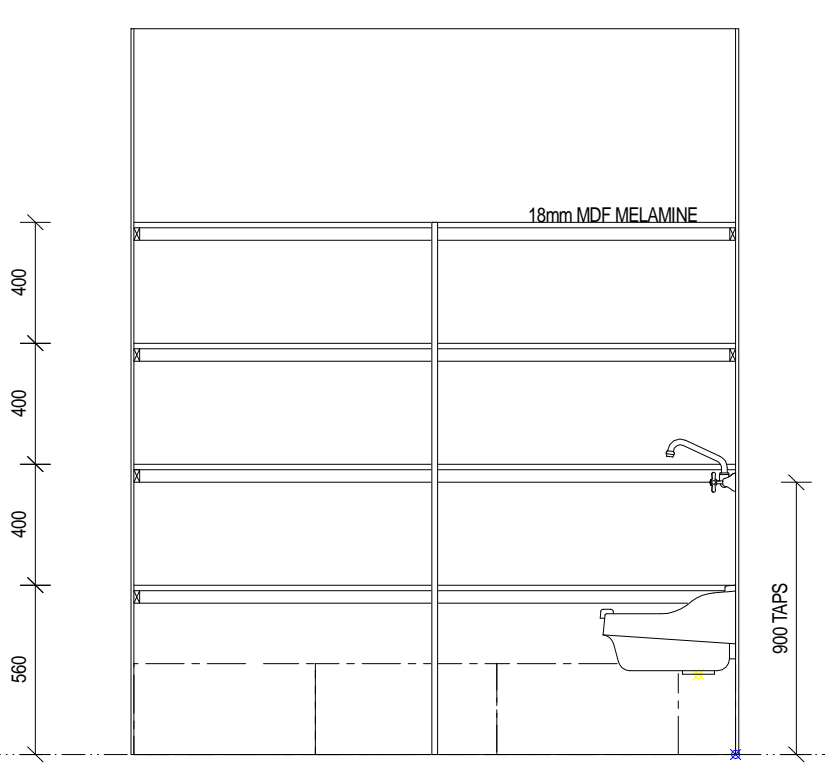

15 AMENITIES INT ELEV SCALE 1:25  
A151

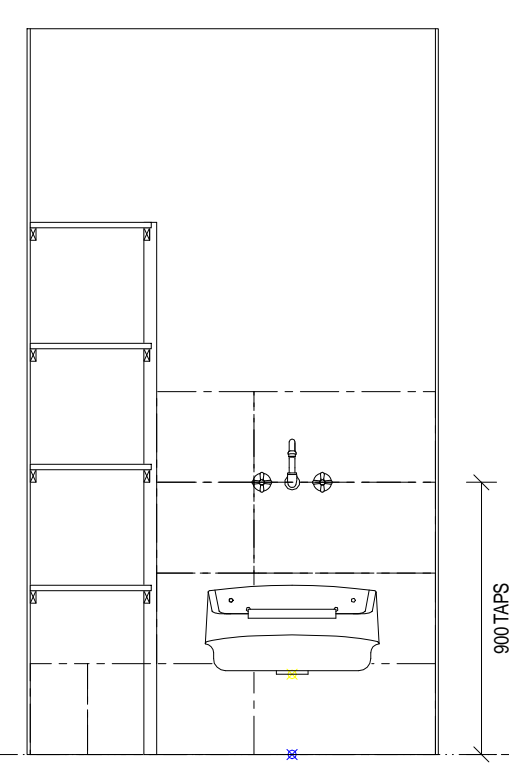

16 AMENITIES INT ELEV SCALE 1:25  
A151

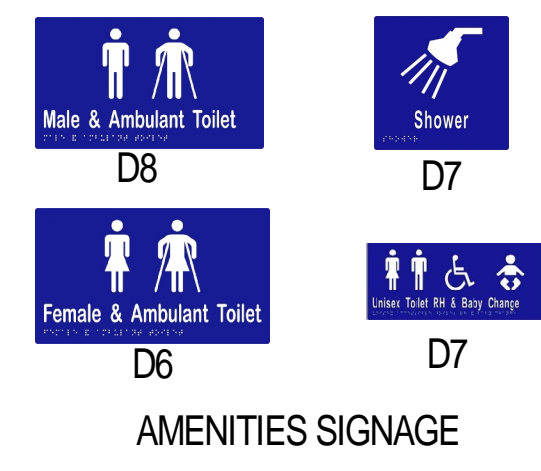

FLOOR WASTE LOCATIONS - REFER TO HYDRAULIC DRAWINGS  
 UAT - FALL 1 IN 80 TO 1 IN 100 TO BATHROOM AREA  
 FALL 1 IN 60 TO 1 IN 80 TO SHOWER WASTE OUTLET